


1. GC TO PROVIDE ALL OVERHEAD DOOR GUIDERAILS, PADS, DOOR OPERATOR, AND MISC. MOUNTING HARDWARE AND ACCESSORIES FOR A COMPLETE INSTALLATION; GC TO COORDINATE AND PROVIDE ALL CONNECTIONS TO PRE-ENGINEERED METAL BUILDING, TYP.

1. GC TO PROVIDE ALL OVERHEAD DOOR GUIDERAILS, PADS, DOOR OPERATOR, AND MISC. MOUNTING HARDWARE AND ACCESSORIES FOR A COMPLETE INSTALLATION; GC TO COORDINATE AND PROVIDE ALL CONNECTIONS TO PRE-ENGINEERED METAL BUILDING, TYP.

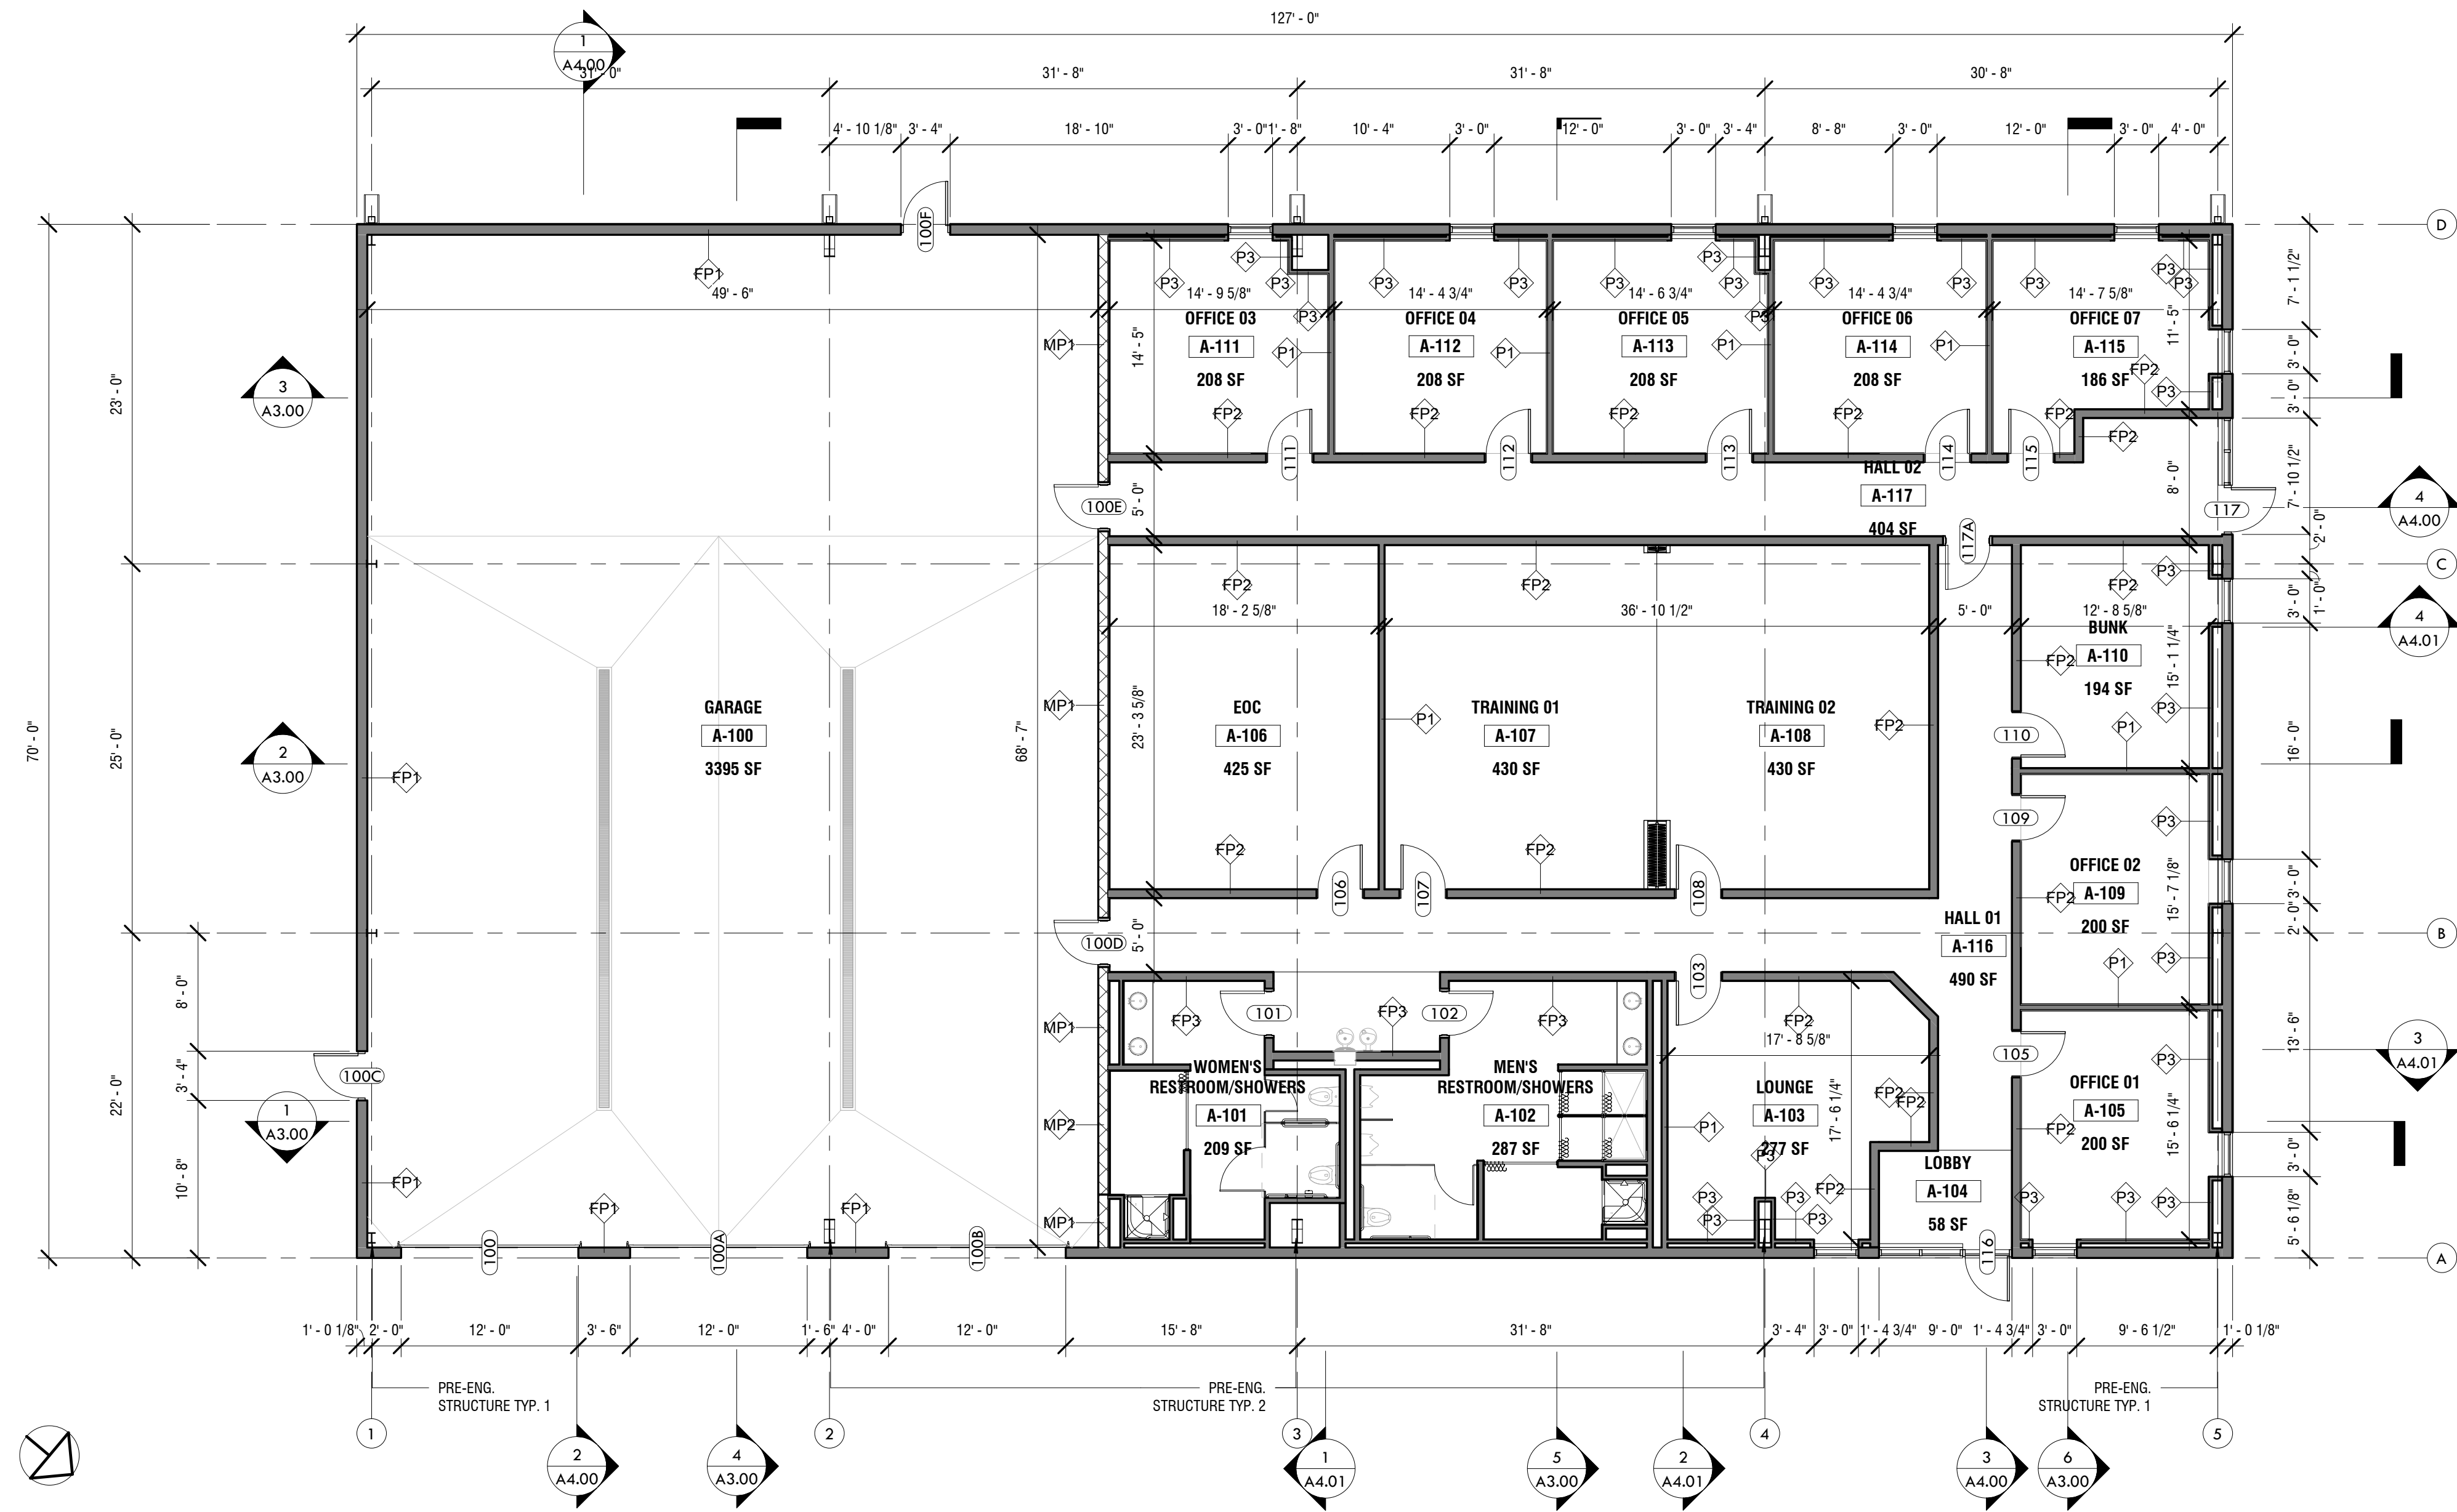

1 PLAN - Level 01 - FLOOR PLAN - PRESENTATION
1/8" = 1'-0"

ALLENTOWN FIRE ACADEMY

OWNER
ALLENTOWN FIRE DEPT.

KEPTON
CONSTRUCTION

[illegible]

DATE	08/11/2021
SCALE	1/8" = 1'-0"
DRAWN BY	Author
CHECKED BY	Checker
JOB NO.	21-0030

A1.00

DB NO. **21-0030**