

ORDINANCE NO. 15395

AN ORDINANCE

FILE OF CITY COUNCIL

BILL NO. 55 – 2017

September 6, 2017

AN ORDINANCE

Providing for the vacation of a portion of Klein Street from the centerline of Appel Street to the centerline of 26th Street SW and being located in the Nineteenth Ward of the City of Allentown:

BE IT ORDAINED BY THE COUNCIL OF THE CITY OF ALLENTOWN:

SECTION 1. That Klein Street from the centerline of Appel Street to the centerline of 26th Street SW and being located in the Nineteenth Ward of the City of Allentown be and the same is hereby vacated.

SECTION 2. That this ordinance relinquishes the City's Easement rights in the subject vacated street area.

SECTION 3. Subject to the provisions set forth in Ordinance No. 12245, passed April 6, 1977.

SECTION 4. That all Ordinances inconsistent with the above provisions are repealed to the extent of their inconsistency.


	Yea	Nay
Candida Affa	X	
Julio A. Guridy	X	
Daryl Hendricks, VP	X	
Roger MacLean	X	
David K. McGuire	X	
Cynthia Y. Mota	X	
Ray O'Connell, Pres.	X	
TOTAL	7	0

I hereby certify that the foregoing Ordinance was passed by City Council on September 20, 2017 and signed by the Mayor on September 21, 2017.



CITY CLERK

CITY OF ALLENTOWN

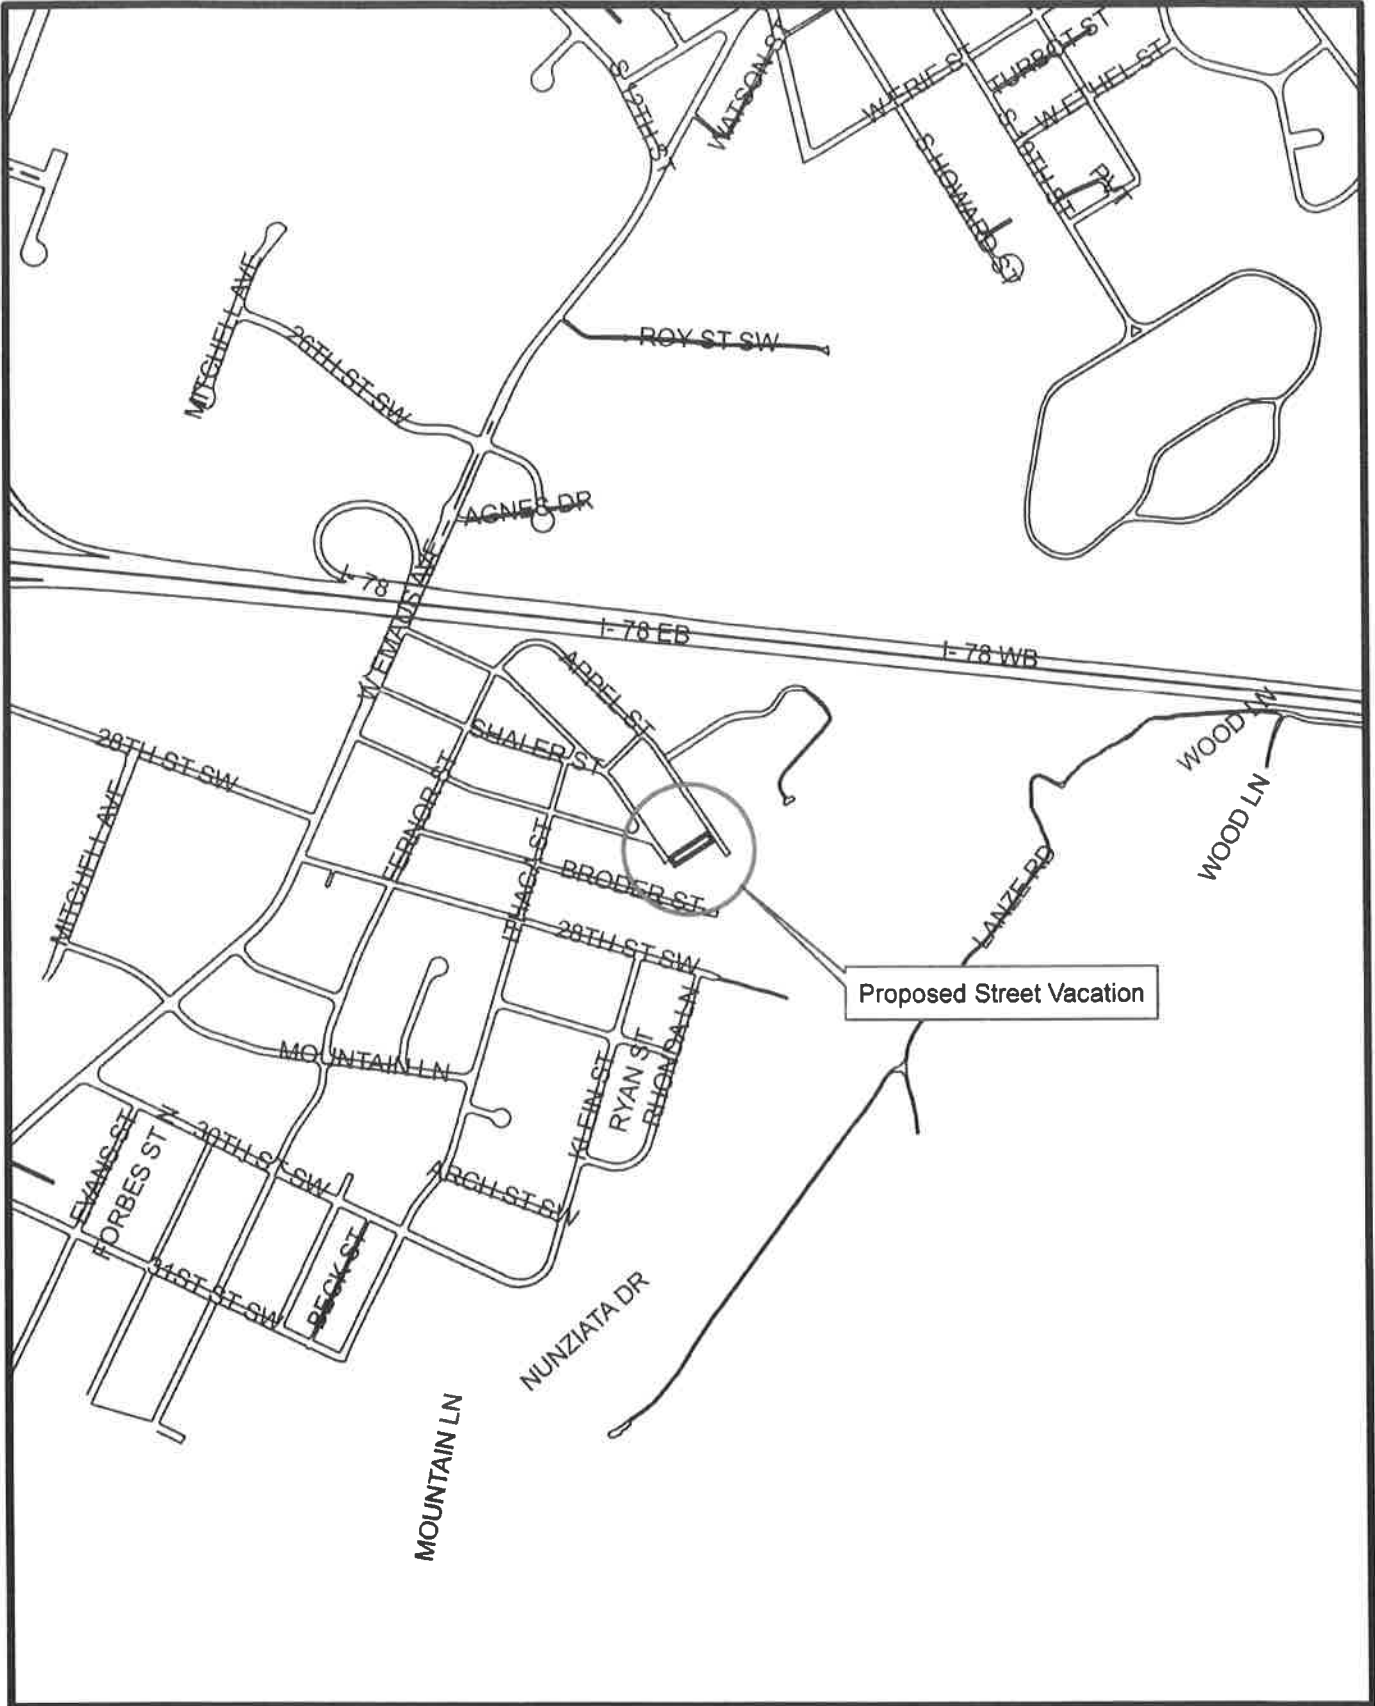

Proposed Street Vacation:
Klein St. @ Appel St. to 26th St. SW

SCALE:
1" = 800'



CITY OF ALLENTOWN



Proposed Street Vacation:
Klein St. @ Appel St. to 26th St. SW

SCALE:
1" = 100'



CITY OF ALLENTOWN



Proposed Street Vacation:
Klein St. @ Appel St. to 26th St. SW

SCALE:
1" = 100'

