



ENCROACHMENT APPLICATION

ORDINANCE #13066 12456

PERMANENT X
TEMPORARY _____
APPLICATION DATE 4/15/21

PERMIT NO. _____
DATE ISSUED _____
FEE PAID _____

INFORMATION TO BE FAXED TO THE ENGINEERING DEPARTMENT AT (610) 437-7614
PLEASE PRINT OR TYPE CLEARLY WITH BLUE OR BLACK INK

ADDRESS OF ENCROACHMENT: 112 N. 6th Street Allentown, PA 18101

TIME PERIOD APPLIED FOR: Permanent

TYPE OF ENCROACHMENT: Permanent

IF DUMPSTER OR SCAFFOLDING: N/A

NAME OF SUPPLIER: N/A PHONE: _____


ADDRESS: N/A

NAME OF PROPERTY OWNER: Allentown Parking Authority PHONE: 610-841-8822


ADDRESS: 112 N. 6th Street Allentown, PA 18101

NAME OF APPLICANT: Allentown Parking Authority PHONE: 610-841-8822

ADDRESS: 112 N. 6th Street Allentown, PA 18101

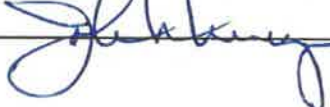APPLICANTS SIGNATURE:  EXECUTIVE DIRECTOR

ALL APPLICATION TO BE ACCOMPANIED BY A MEASURE SKETCH BELOW

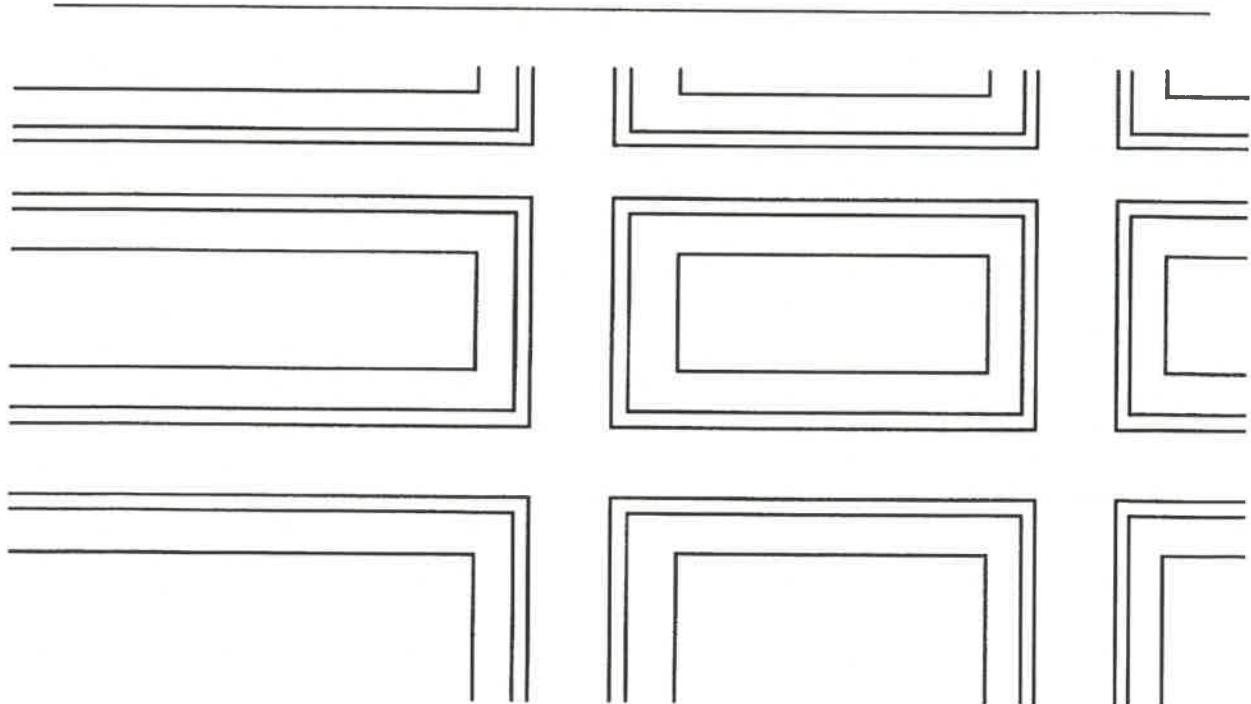

ROUTING SHEET

BUREAU OF DIVISION	DATE REC'D	DATE REVIEW COMPLETED	DATE APPROVED	*DATE REJECTED
K.P. <small>HARB</small>	5/5/21	5/6/21	5/6/21	
KS <small>ENG.</small>	4/16/21	5/4/21	5/4/21 *	
NV <small>INSP.</small>	5/10/21	5/10/21	5/10/21	
AT CBSS <small>TRAFFIC</small>	5/12/21	5/12/21	5/12/21	
FRA <small>OTHER</small>	5/5/21	5/5/21	5/5/21	

Upon completion of review by those Bureaus/Divisions/Agencies checked above, return application to the Director of Code Enforcement (Building Standards and Safety – Inspection Division). If rejected Manager of Bureau/Division/Agency is to attach memo explaining reason(s).

If rejected or not permitted in accordance with the Ordinance, forward to the City Clerk for action by City Council.

Approved
 Rejected

Craig Messinger

5-12-21

Director, Community Development or Designee

Date

* Encroachment more than 1/3 into public right of way. This must go to City Council for approval. All items listed are also on Land Development right of way plan.


ENCROACHMENTS TABULATION- ALLENTOWN TRANSPORTATION CENTER

Street: North Sixth

Applicant: Allentown Parking Authority

Based upon LD plans Revision 5, dated 1/21/21

Item #	Encroachment Item	Encroachment Width, ft	Min ROW Width From Curb Face, ft	Usable Sidewalk Width, ft	Permit Class
1	Pedestrian Access Barrier	1	12.28	8.8	Minor

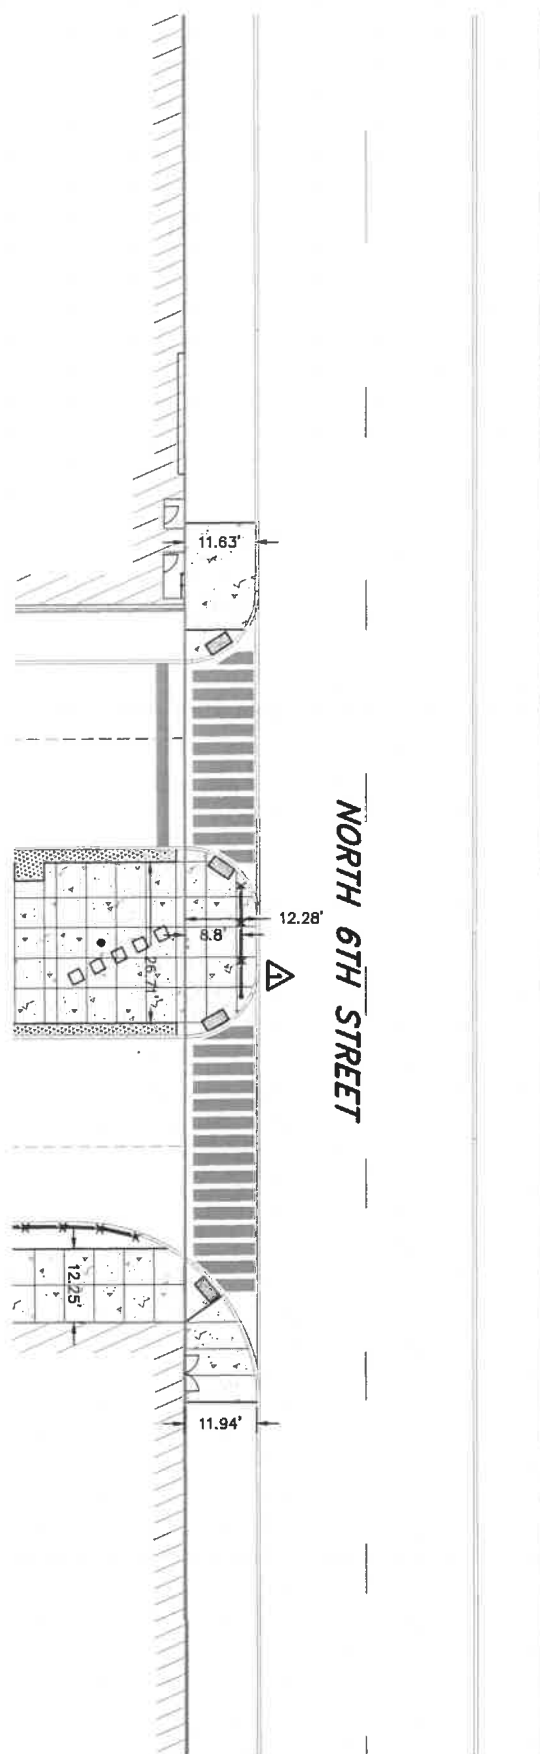

NORTH 6TH STREET



ITEM #	ENCROACHMENT ITEM
1	PEDESTRIAN ACCESS BARRIER

N 6TH STREET ENCHROACHMENTS
FOR
ATC RENOVATIONS PROJECT
CITY OF ALLENTOWN, 5TH WARD LEHIGH COUNTY, PA

RETTEW
RETTEW Associates, Inc.
515 W. Hamilton St., Suite 506, Allentown, PA 18101
Phone (610) 738-8398
Email: rette@rettew.com
Website: www.rettew.com

DRAWN BY: JAO
DATE: 3/17/2021
SCALE: 1"=20'
DWG. NO. 096772017

ENCROACHMENTS TABULATION- COA PARCEL


Street: North Church

Applicant: City of Allentown

Based upon LD plans Revision 5, dated 1/21/21

Item #	Encroachment Item	Encroachment Width, ft	Min ROW Width From Curb Face, ft	Usable Sidewalk Width, ft	Permit Class
1	Traffic Bollard, Qty 2	1	16.57	5	Minor
2	Pedestrian Access Barrier	1	16.57	5	Minor

WEST TURNER STREET

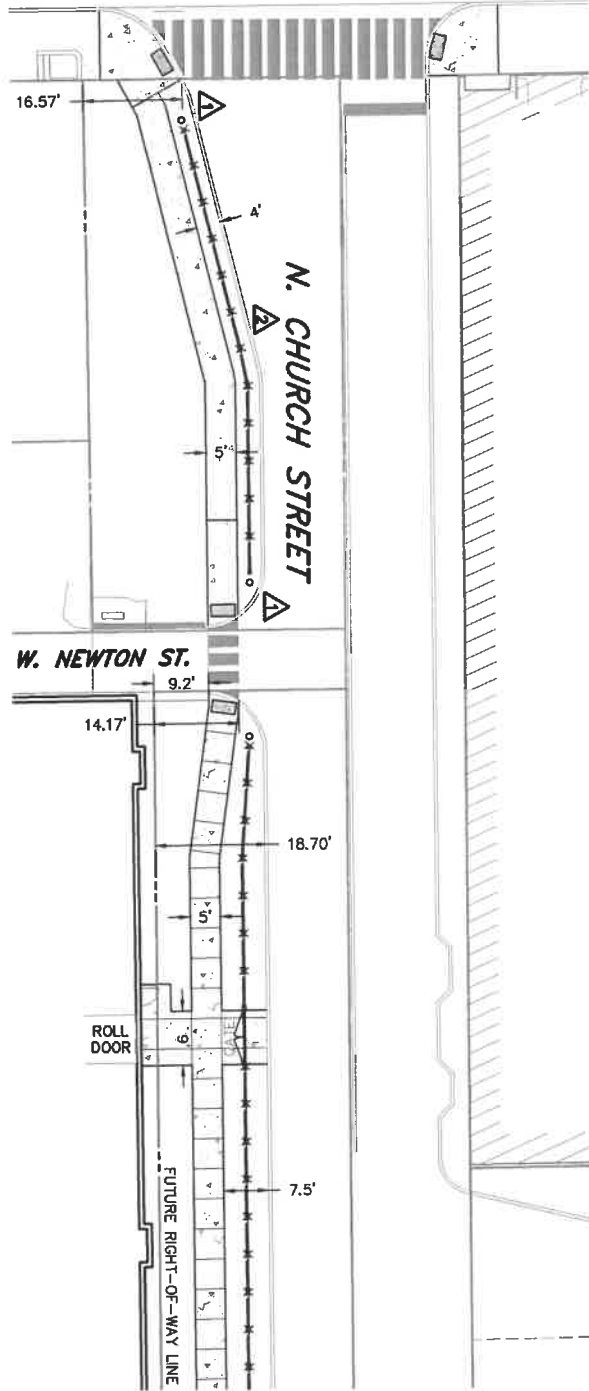

ITEM #	ENROACHMENT ITEM
1	TRAFFIC BOLLARD, QTY 2
2	PEDESTRIAN ACCESS BARRIER



CHURCH STREET ENCHROACHMENTS
FOR
ATC RENOVATIONS PROJECT

CITY OF ALLENTOWN, 5TH WARD LEHIGH COUNTY, PA

RETTEW

RETTEW Associates, Inc.
915 W. Hamilton St., Suite 508, Allentown, PA 18101
Phone (610) 738-8385
Email: rettetw@rettetw.com
Website: www.rettetw.com

DRAWN BY: JAO

DATE: 3/17/2021

SCALE: 1"=20'

DWG. NO. 096772017