

ORDINANCE NO. 15740

FILE OF CITY COUNCIL

BILL NO. 75 - 2021

AUGUST 4, 2021

AN ORDINANCE

Providing for the vacation of Sycamore Street from the centerline of North Brick Street to its East limit in the Sixth Ward of the City of Allentown:

BE IT ORDAINED BY THE COUNCIL OF THE CITY OF ALLENTOWN:

SECTION 1. That Sycamore Street from the centerline North Brick Street to its East limit in the Sixth Ward of the City of Allentown and is hereby vacated.

SECTION 2. That this Ordinance shall not become effective until easements are provided for the existing utilities within the subject street vacation.

SECTION 3. Subject to the provisions set forth in Ordinance No. 12245, passed April 6, 1977.


SECTION 4. That all Ordinances inconsistent with the above provisions are repealed to the extent of their inconsistency.

	Yea	Nay
Candida Affa	X	
Ce-Ce Gerlach	X	
Daryl Hendricks	X	
Cynthia Mota	X	
Joshua Siegel	X	
Ed Zucal	X	
Julio A. Guridy, Pres.	X	
TOTAL	7	0

I hereby certify that the foregoing Ordinance was passed by City Council on August 18, 2021 and signed by the Mayor on August 19, 2021.

Michael P. Hall

CITY CLERK

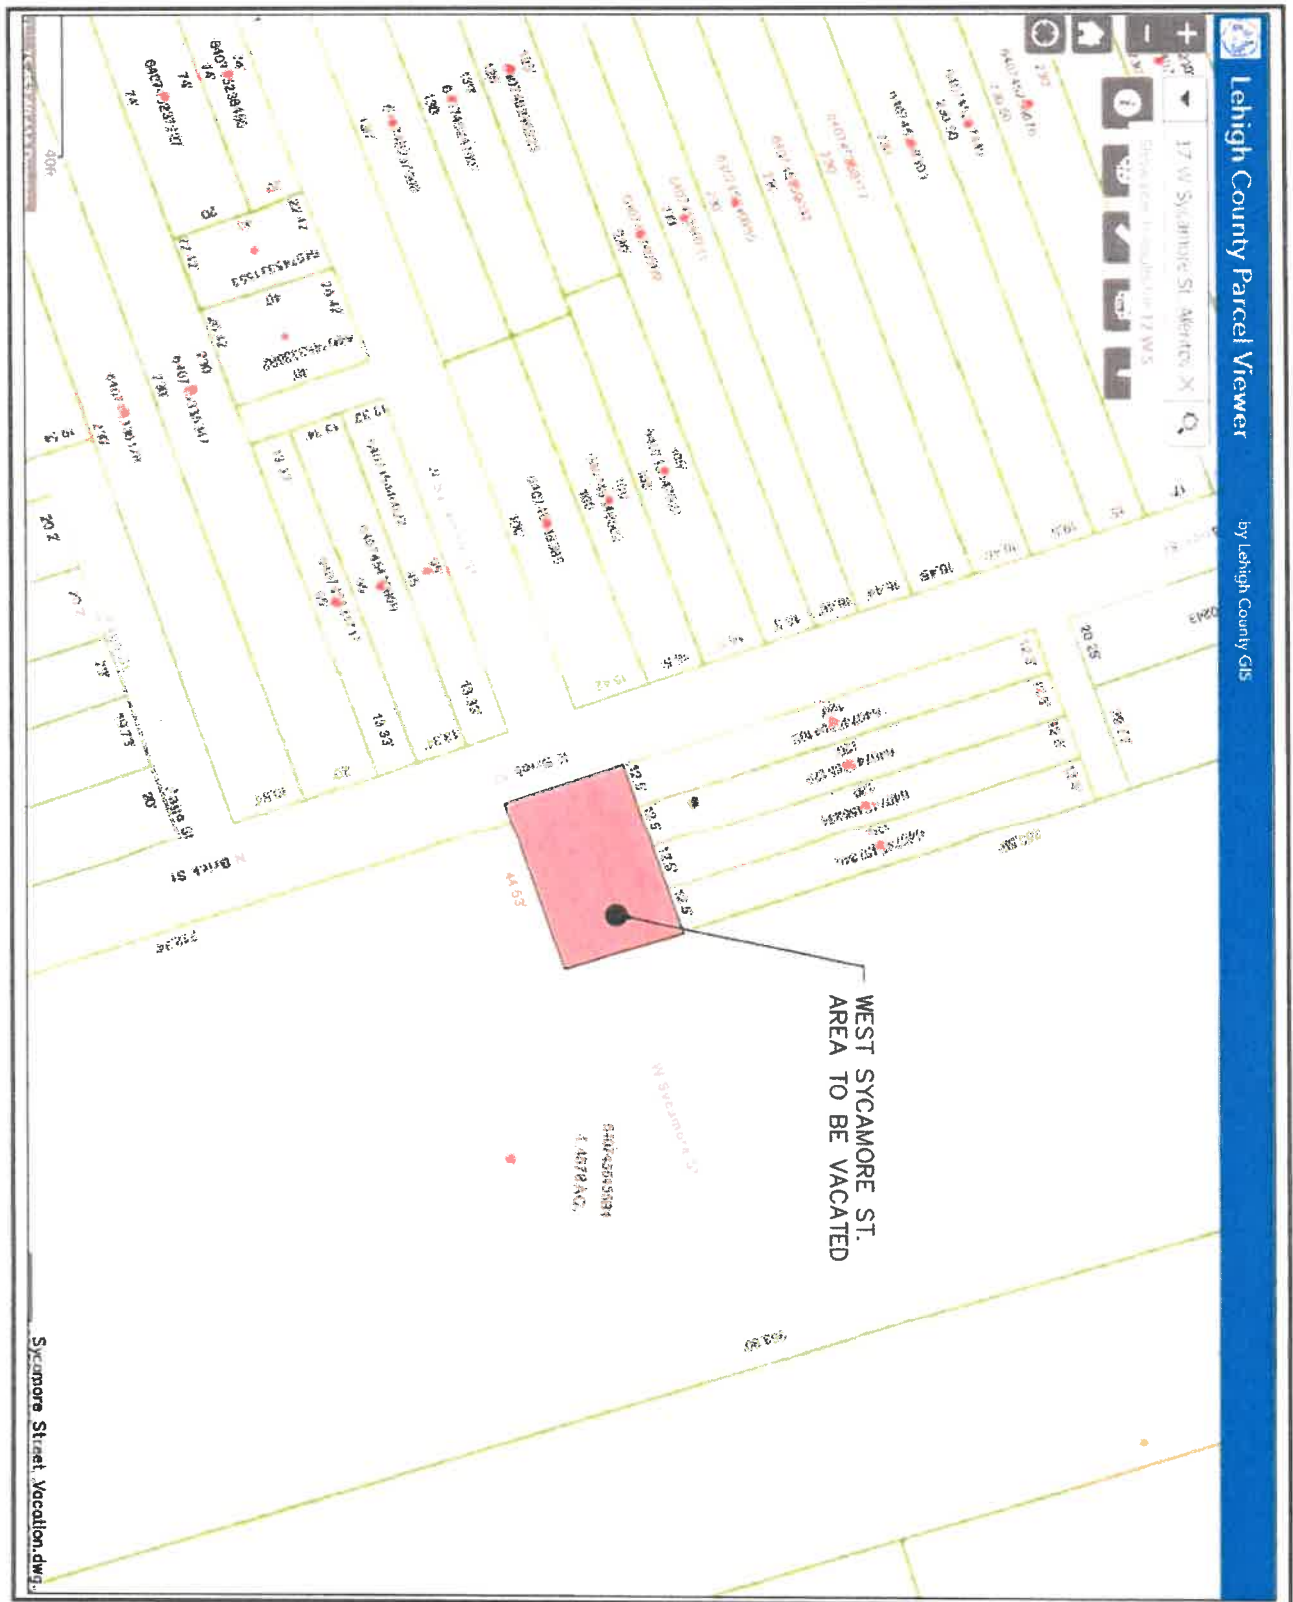

LEHIGH ENGINEERING ASSOCIATES, INC.

499 RIVERVIEW DRIVE, P.O. BOX 68
 WALNUTPORT, PA 18088
 610 767 8545 FAX 610 767 5798

STREET VACATION PLAN FOR:

WEST SYCAMORE STREET

DATE: 06/07/21

SCALE: NTS

BY: JGG

JOB: 0000