


CITY OF ALLENTOWN

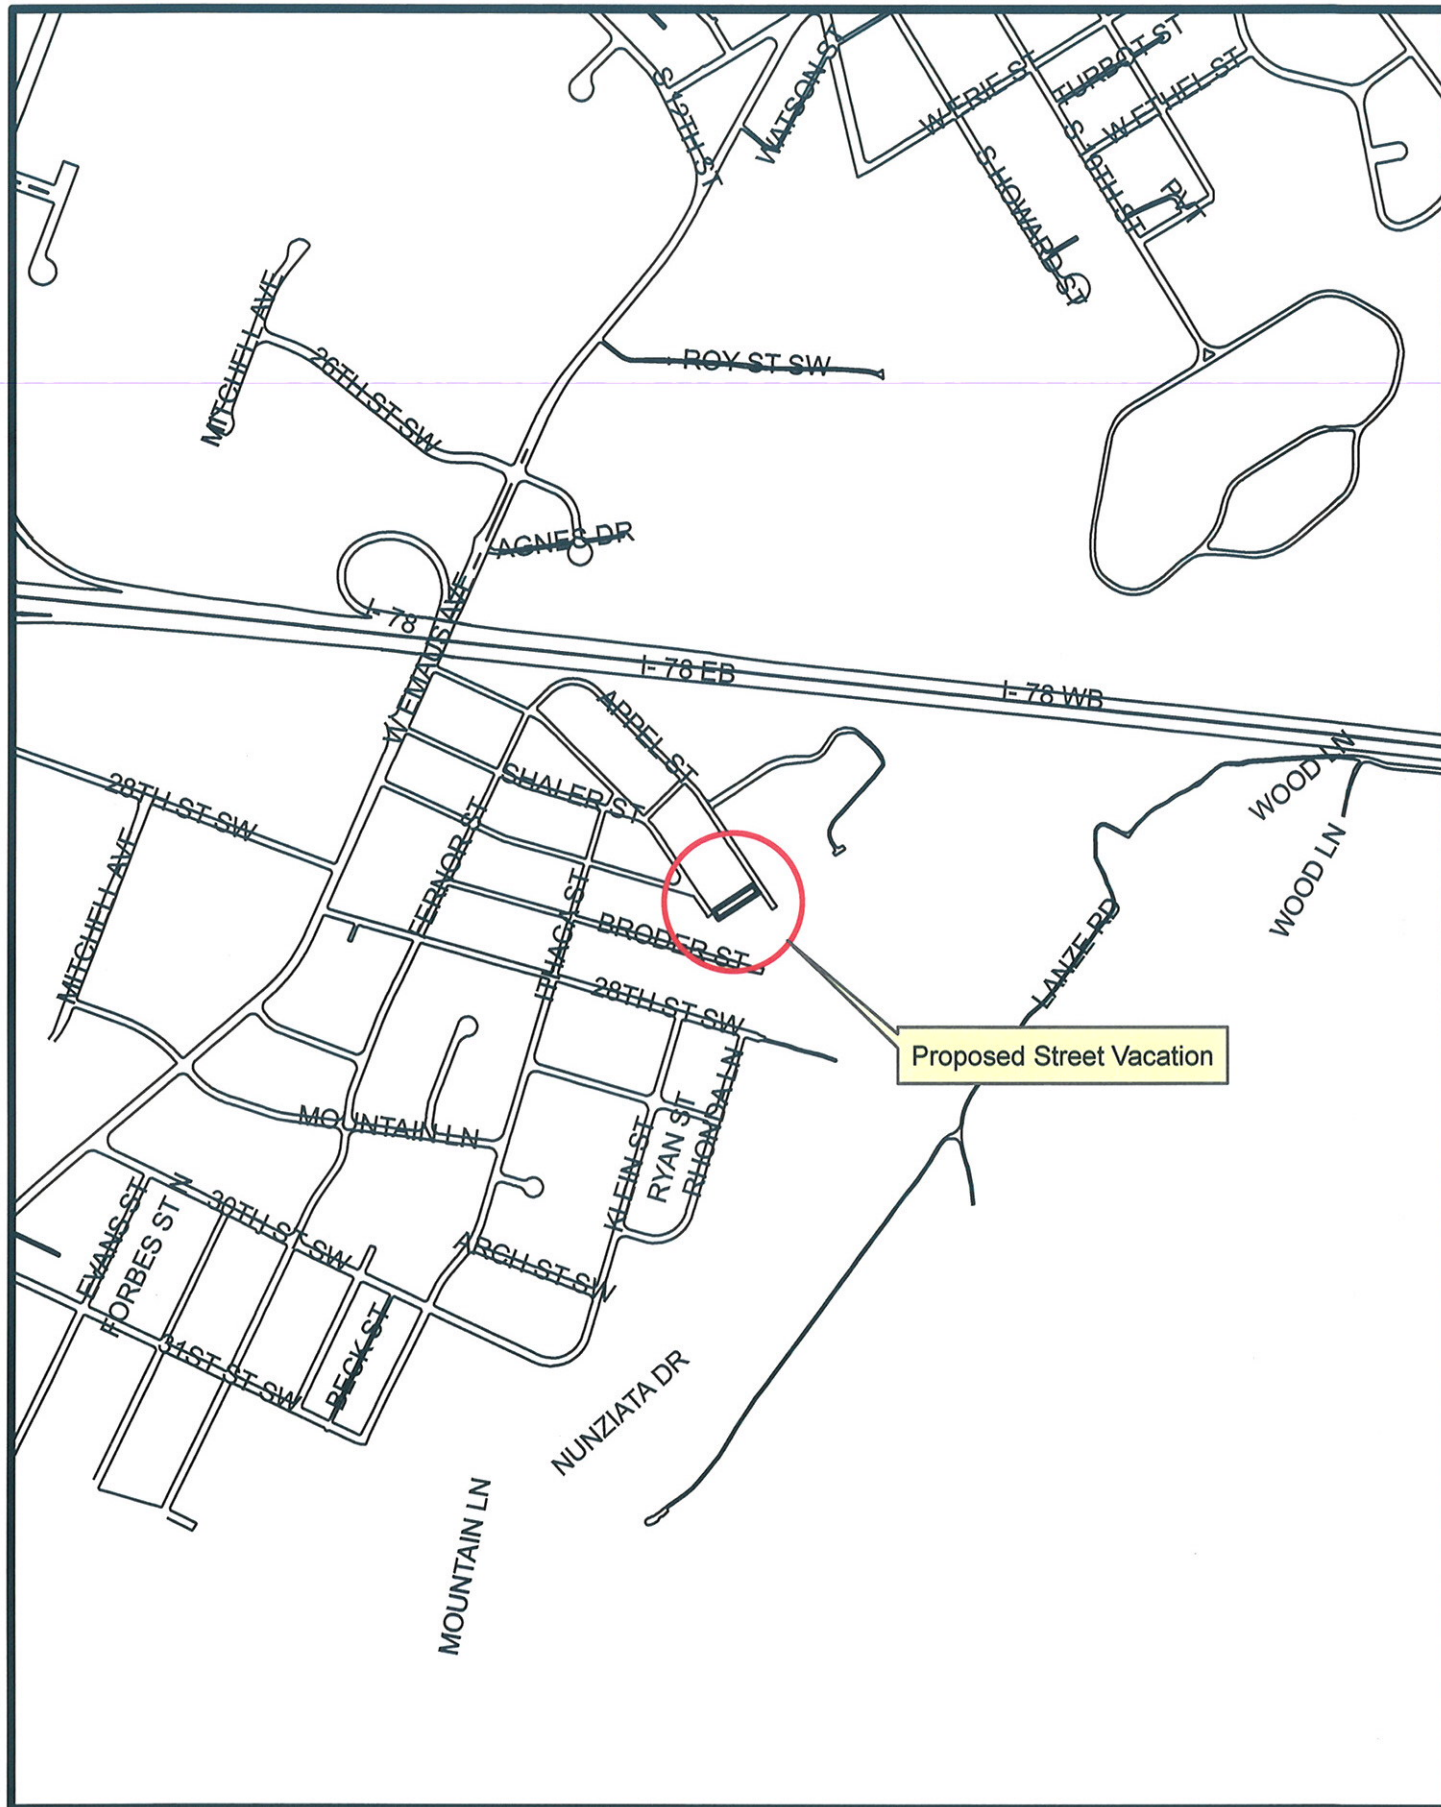

Proposed Street Vacation

Proposed Street Vacation:  
Klein St. @ Appel St. to 26th St. SW

SCALE:  
1" = 800'



CITY OF ALLENTOWN



Proposed Street Vacation:  
Klein St. @ Appel St. to 26th St. SW

SCALE:  
1" = 100'





# CITY OF ALLENTOWN



Proposed Street Vacation:  
Klein St. @ Appel St. to 26th St. SW

SCALE:  
1" = 100'

