

ORDINANCE NO. 15392

FILE OF CITY COUNCIL

BILL NO. 50 - 2017

August 2, 2017

AN ORDINANCE

Providing for the vacation of a portion of North Folk Street from the centerline of East Clair Street to the centerline of East Westminster Street and being located in the Fourteenth Ward of the City of Allentown:

BE IT ORDAINED BY THE COUNCIL OF THE CITY OF ALLENTOWN:

SECTION 1. That North Folk Street from the centerline of East Clair Street to the centerline of East Westminster Street and being located in the Fourteenth Ward of the City of Allentown be and the same is hereby vacated.


SECTION 2. That this ordinance relinquishes the City's Easement rights in the subject vacated street area.

SECTION 3. Subject to the provisions set forth in Ordinance No. 12245, passed April 6, 1977.

SECTION 4. That all Ordinances inconsistent with the above provisions are repealed to the extent of their inconsistency.


	Yea	Nay
Candida Affa	X	
Julio A. Guridy	X	
Daryl Hendricks, VP	X	
Roger MacLean	X	
David K. McGuire	X	
Cynthia Y. Mota	X	
Ray O'Connell, Pres.	X	
TOTAL	7	0

I hereby certify that the foregoing Ordinance was passed by City Council on September 6, 2017 and signed by the Mayor on September 11, 2017.

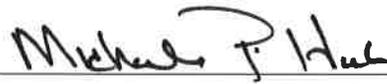

CITY CLERK

CITY OF ALLENTOWN

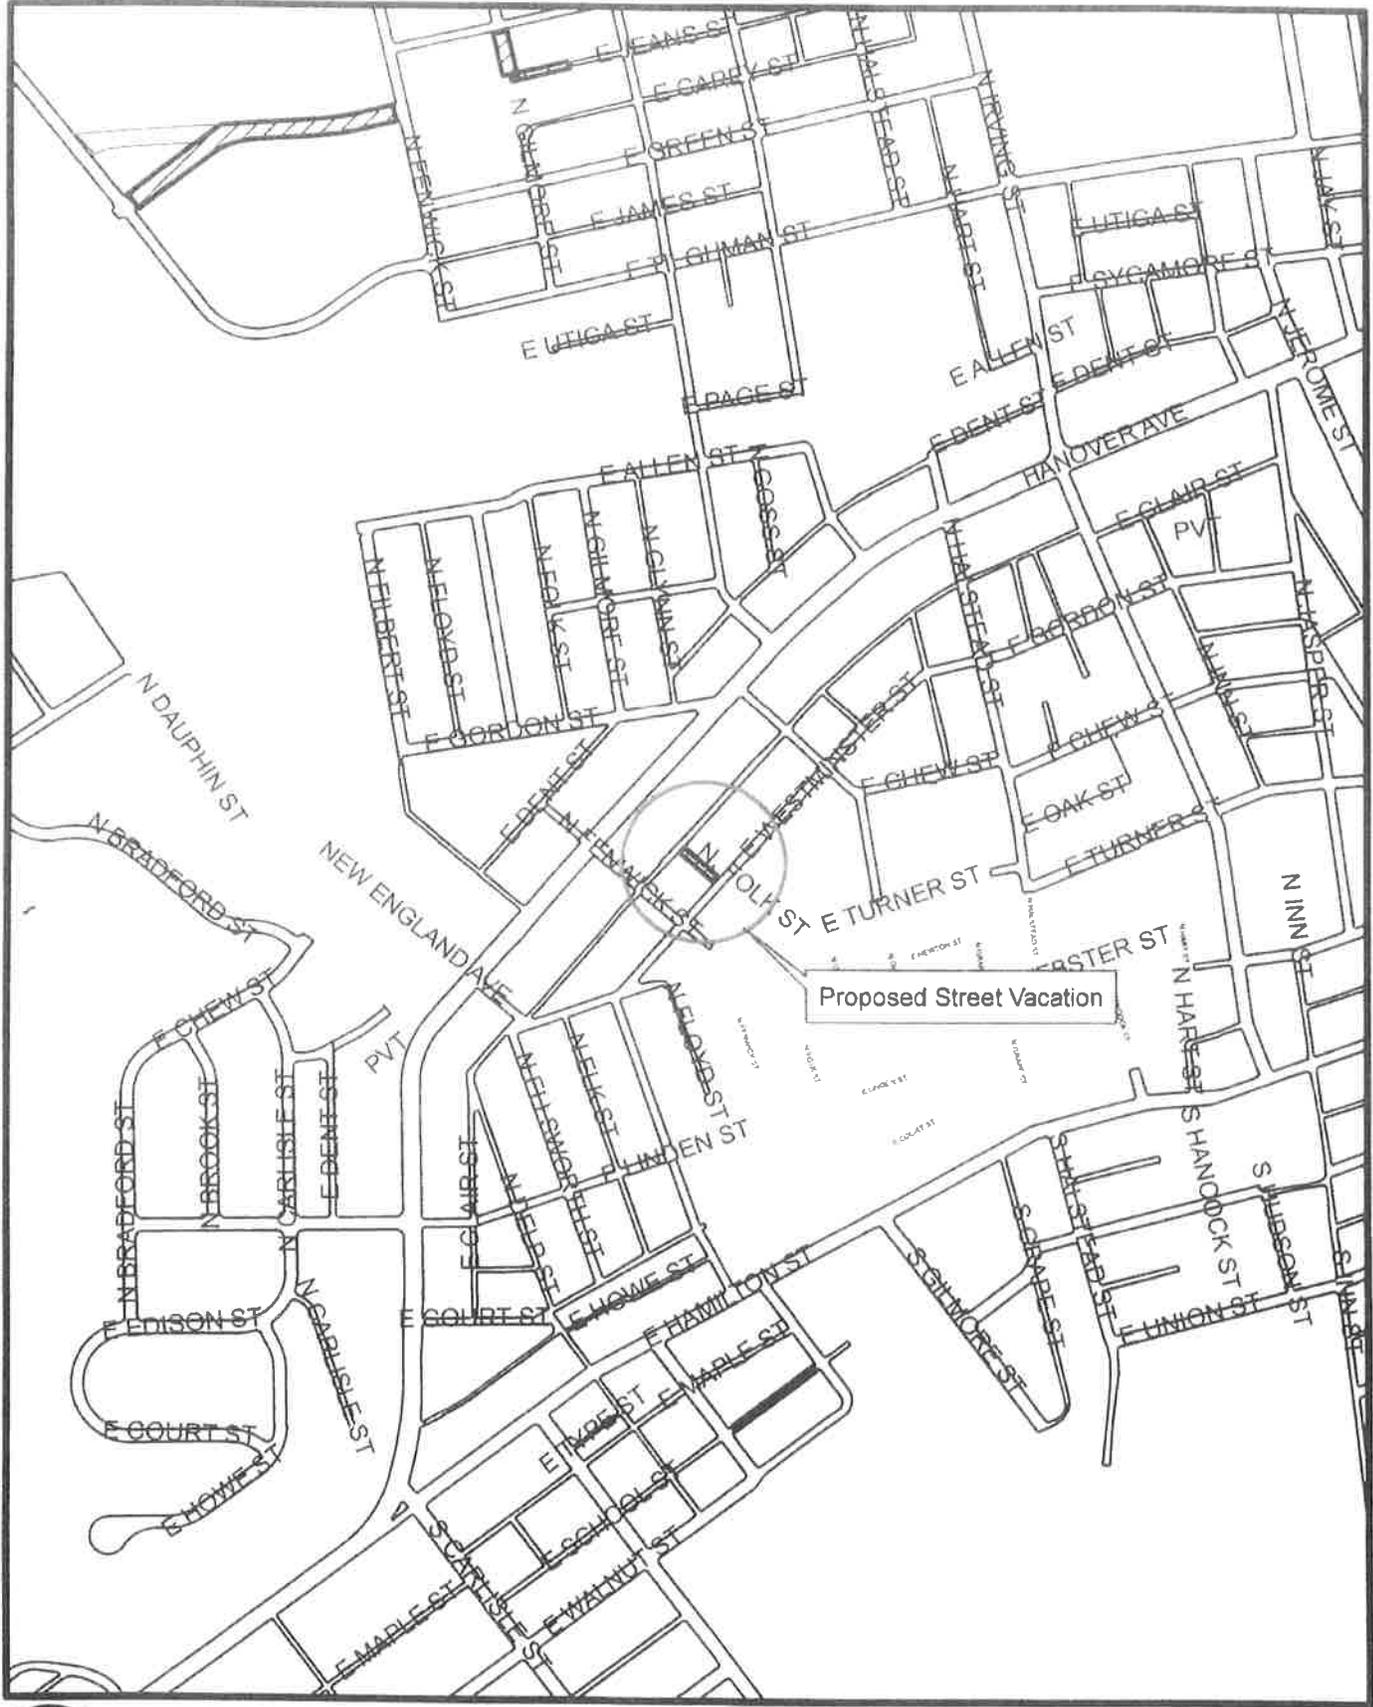

Proposed Street Vacation



Proposed Street Vacation:
N. Folk St.
Between E. Clair St. & E. Westminster St.

SCALE:
1" = 500'



CITY OF ALLENTOWN




Proposed Street Vacation:
N. Folk St.
Between E. Clair St. & E. Westminister St.

SCALE:
1" = 50'



CITY OF ALLENTOWN

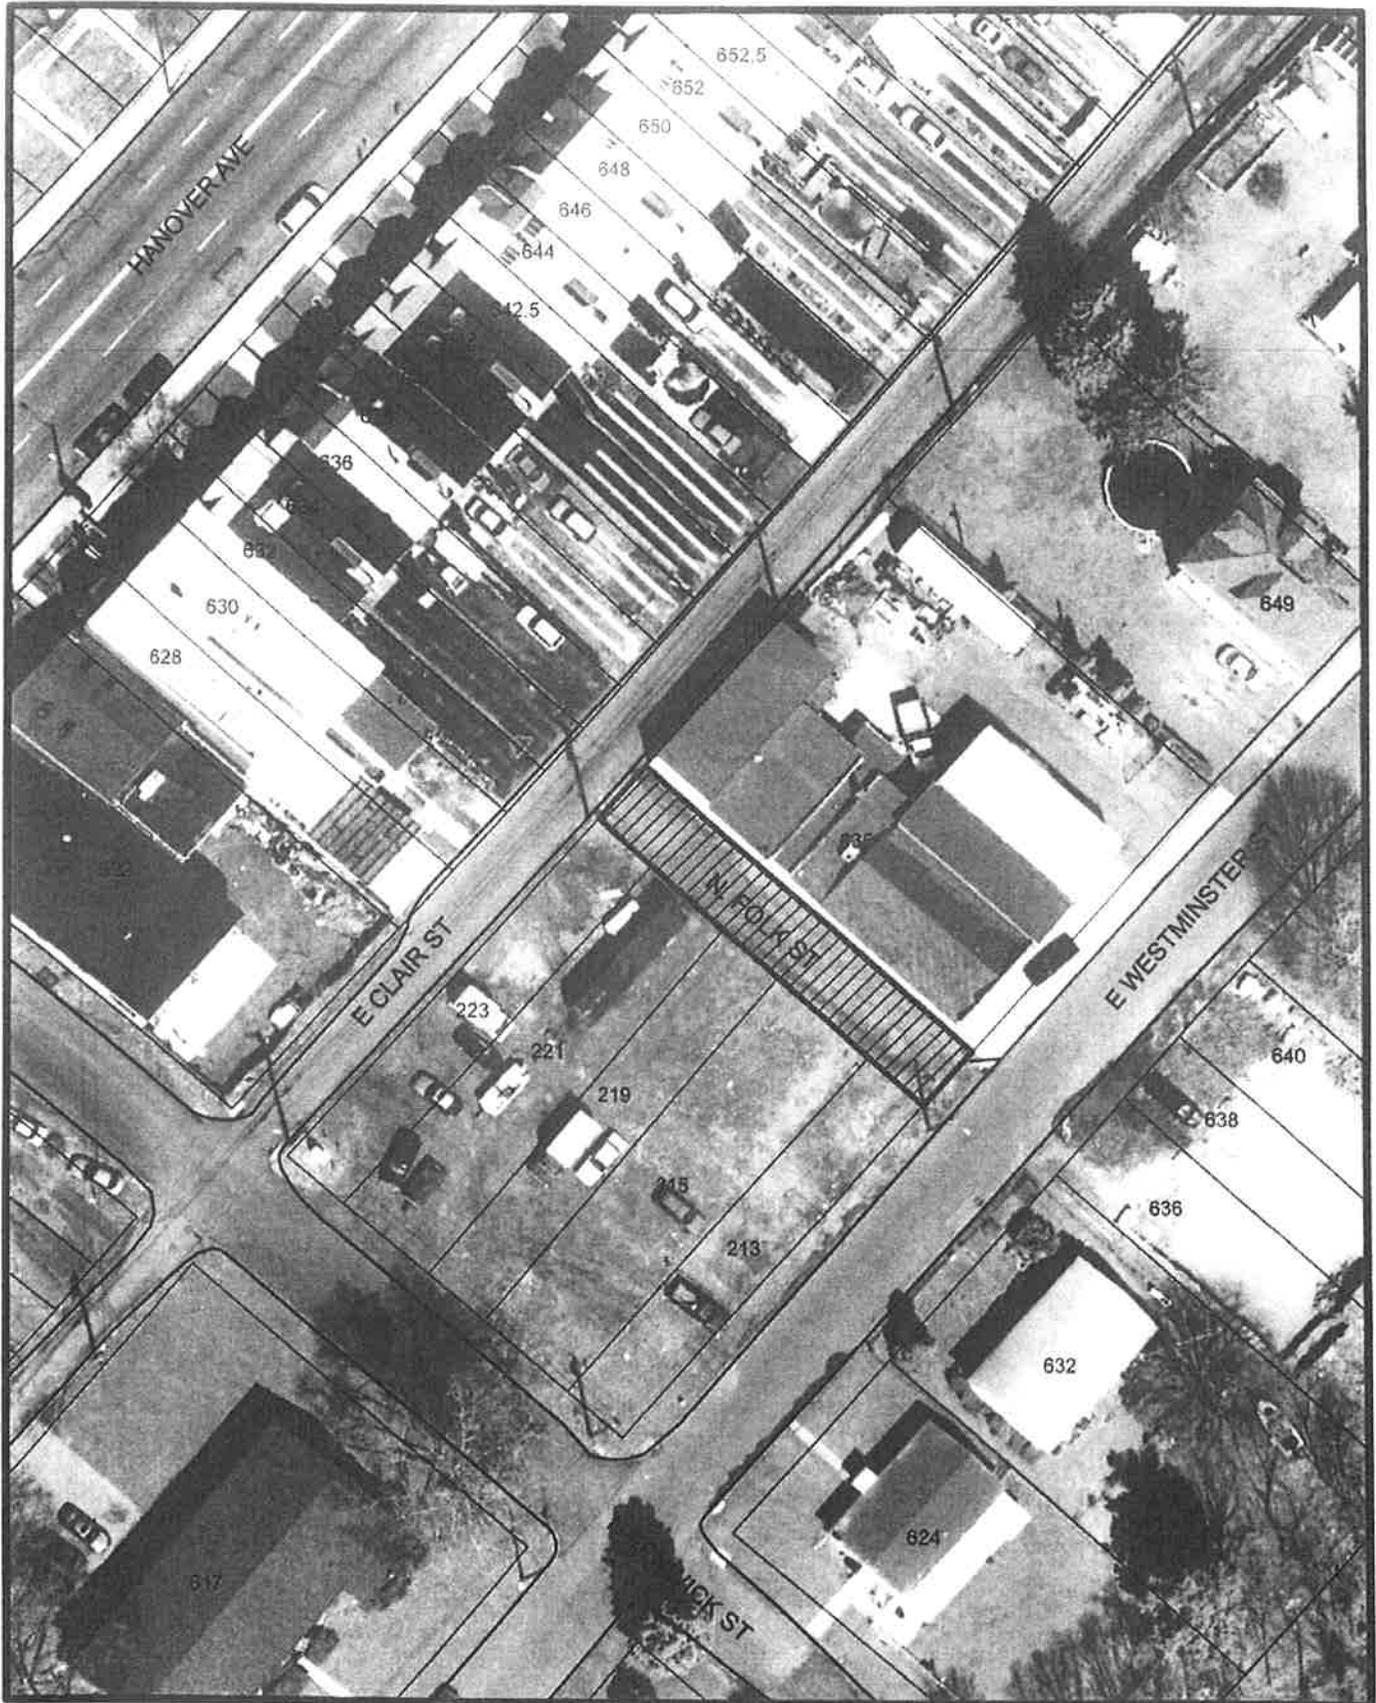

Proposed Street Vacation:
N. Folk St.
Between E. Clair St. & E. Westminister St.

SCALE:
1" = 50'

