



EXHIBIT "D"

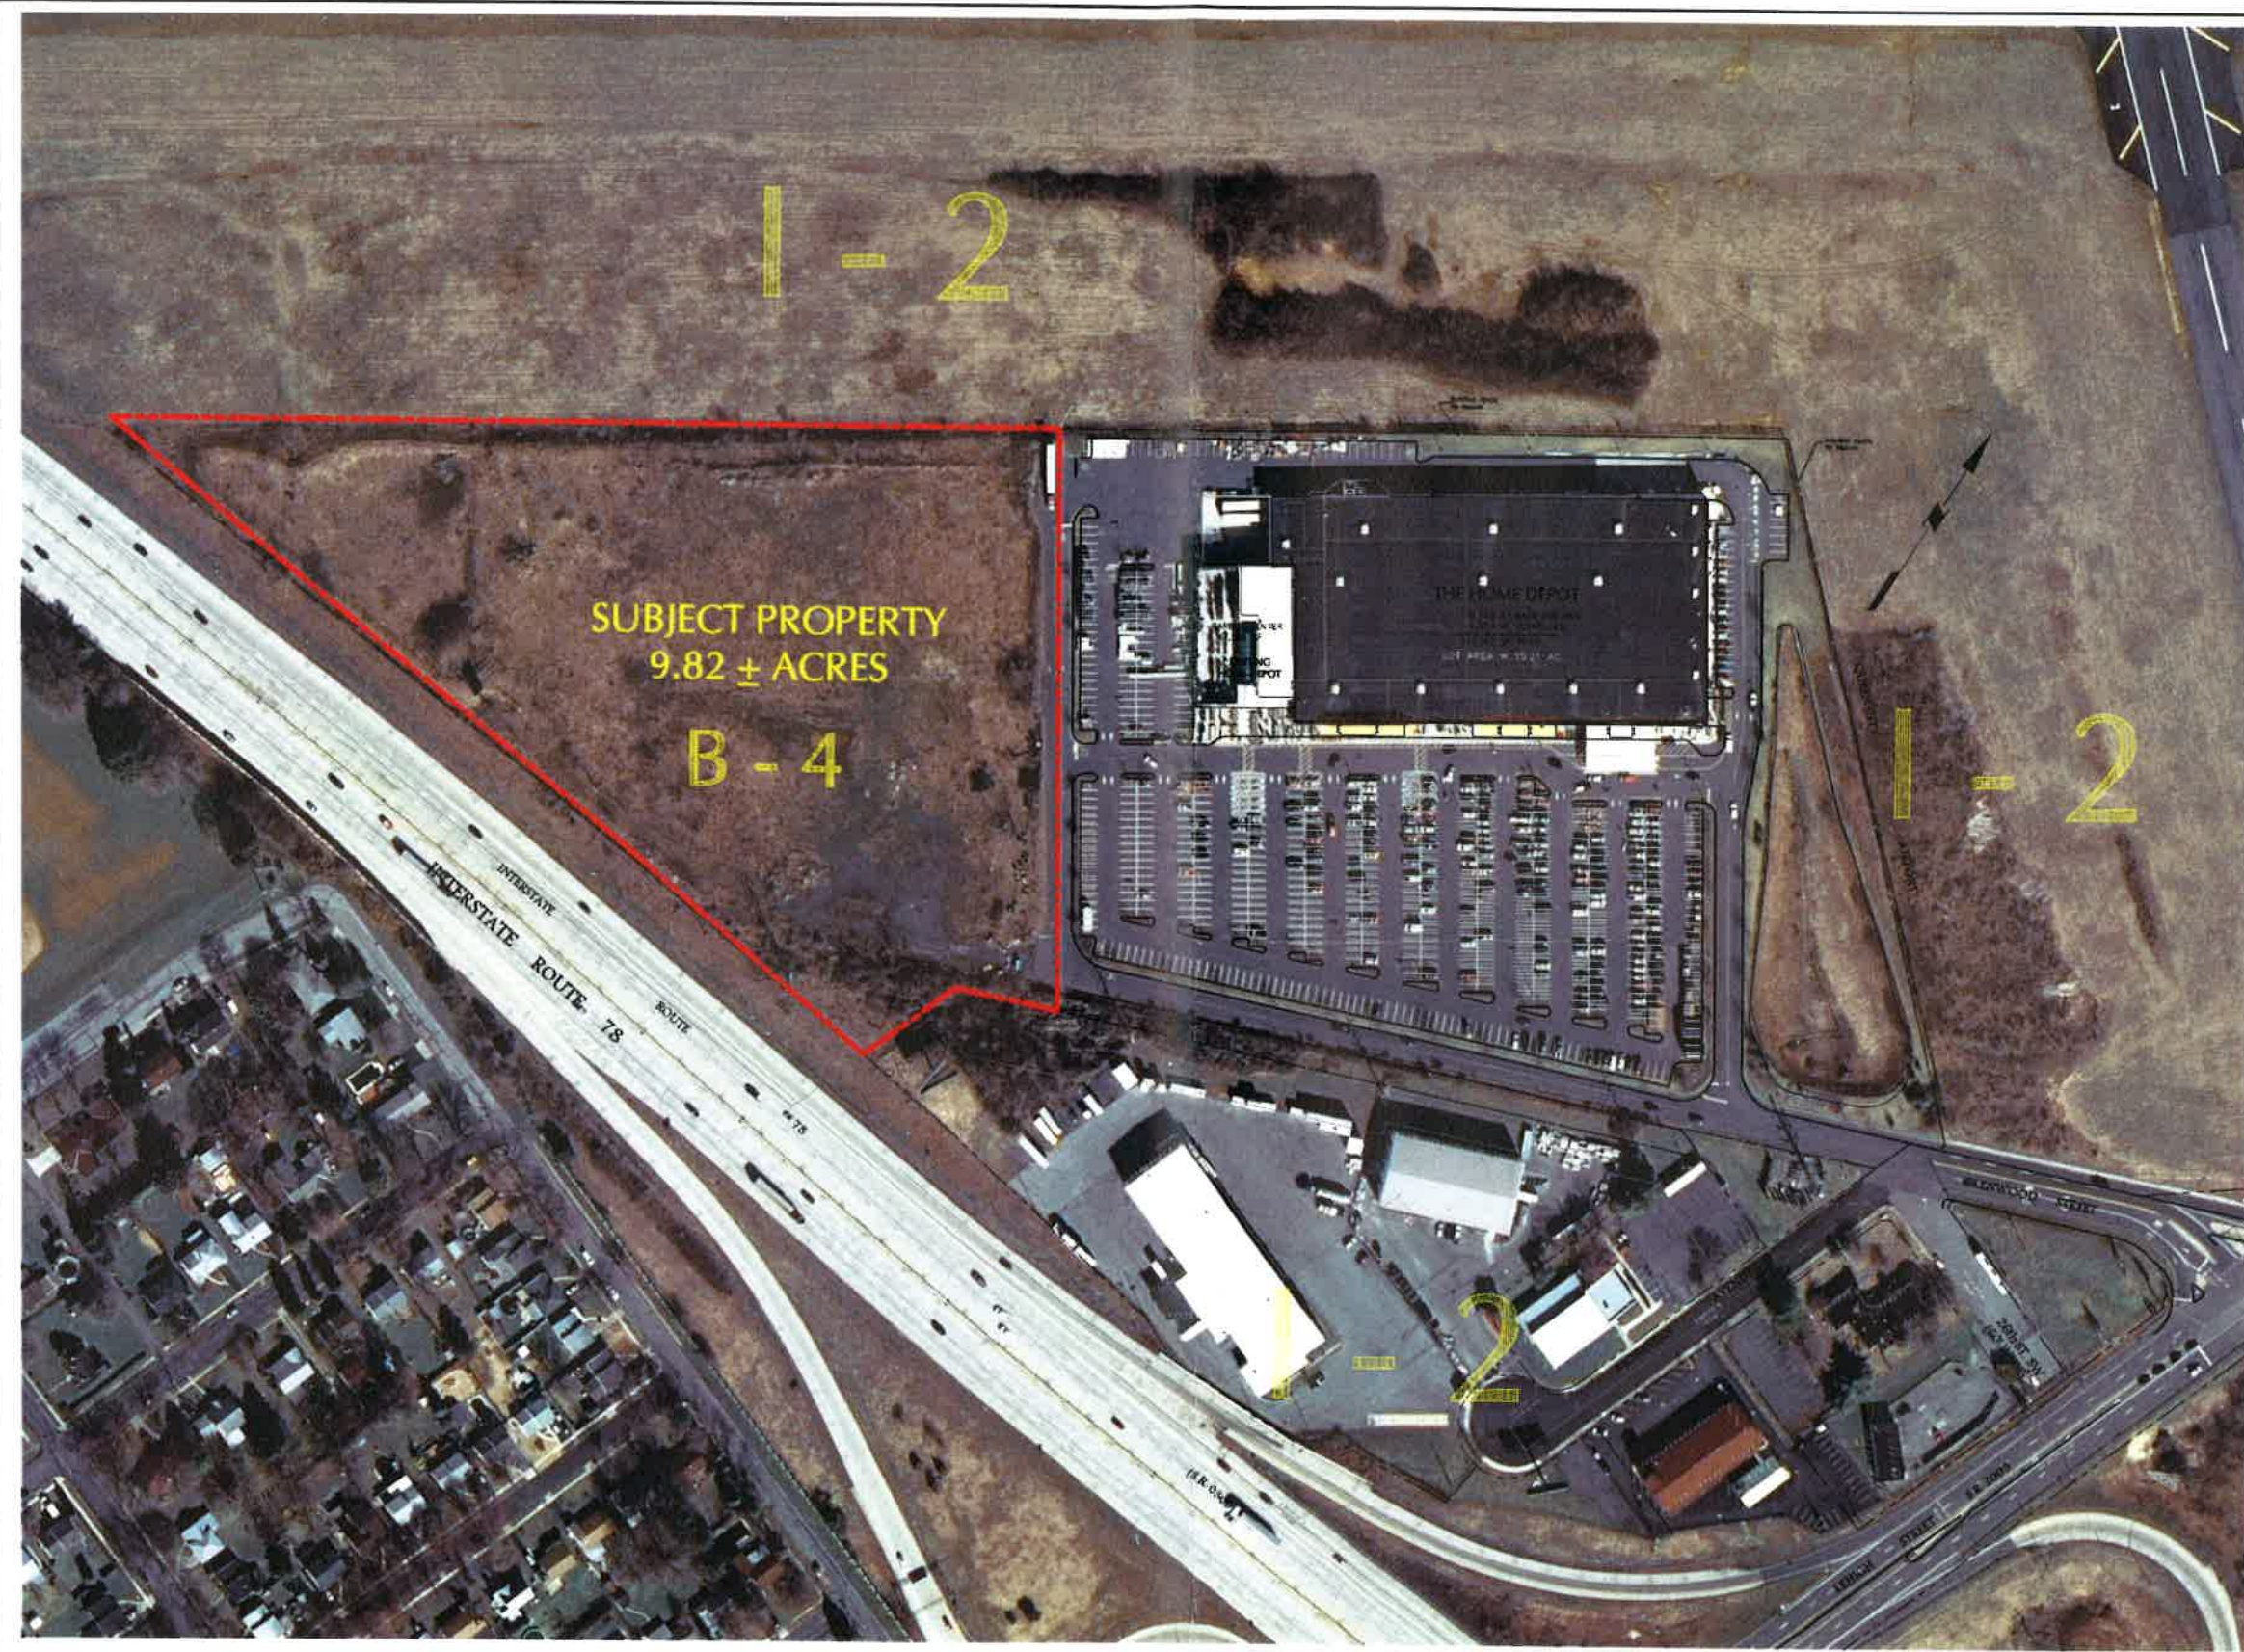

arna

ENGINEERING
CIVIL ENGINEERS

ARNA Engineering Inc.
13 Croft Drive
Fountainville, PA 19023
T: 215.766.8280
F: 215.434.5280

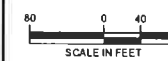

Project
**ALLENTOWN
COMMERCIAL**

CITY OF ALLENTOWN
LEHIGH COUNTY
PENNSYLVANIA

Drawing Title
**REZONING
EXHIBIT PLAN**

DATE	COMMENTS	NO.

REVISIONS

Project No. 230001001

Date 01-10-2018

Scale 1" = 80'

Drawn By CT

Checked By CT

Drawing No.

EX-01

Sheet ## of ##