



ENCROACHMENT APPLICATION

ORDINANCE #13066


PERMANENT X 3/14/16
TEMPORARY _____
APPLICATION DATE _____

PERMIT NO. _____
DATE ISSUED _____
FEE PAID _____

INFORMATION TO BE FAXED TO THE ENGINEERING DEPARTMENT FAX (610) 437-7614
PLEASE PRINT OR TYPE CLEARLY WITH BLUE OR BLACK INK

ADDRESS OF ENCROACHMENT: 101 w Tilghman St
TIME PERIOD APPLIED FOR: _____
TYPE OF ENCROACHMENT: sidewalk encroachment
IF DUMPSTER OR SCAFFOLDING: N/A
NAME OF SUPPLIER: N/A PHONE: _____
ADDRESS N/A
NAME OF PROPERTY OWNER Joseph Elias PHONE: 484-894-9115
ADDRESS 6476 Overlook Rd, Drexel, PA 18069
NAME OF APPLICANT Joseph Elias PHONE: _____
ADDRESS same
APPLICANT'S SIGNATURE [Signature]

ALL APPLICATION TO BE ACCOMPANIED BY A MEASURE SKETCH BELOW

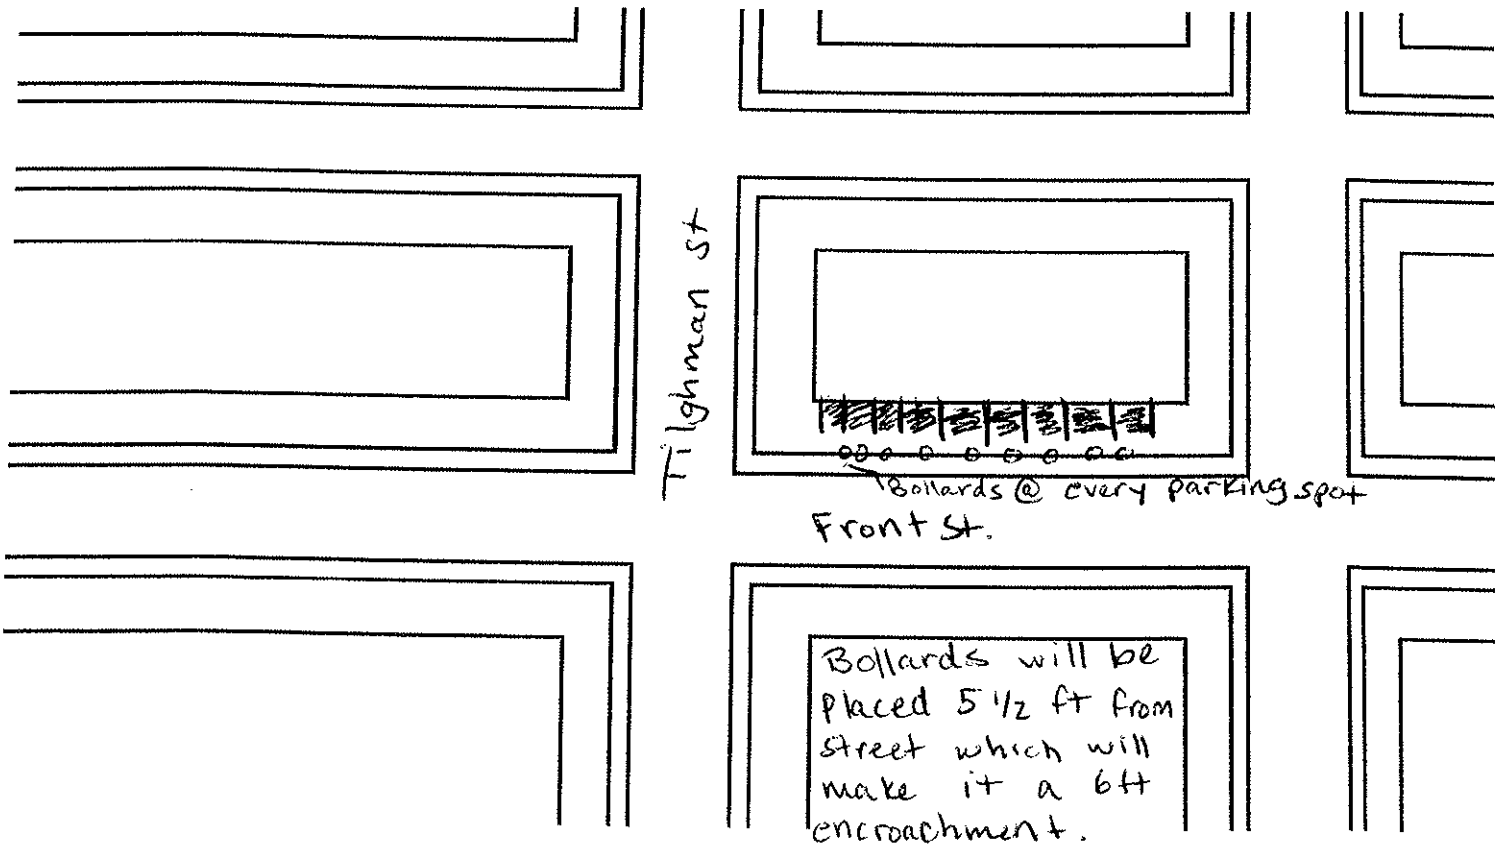

ROUTING SLIP

BUREAU OR DIVISION	DATE REC'D.	DATE REVIEW COMPLETED	DATE APPROVED	*DATE REJECTED
-----------------------	-------------	--------------------------	------------------	-------------------

DGL HARB HARB HAS NO COMMENTS NOT IN AN AREA COVERED BY HISTORIC REGULATIONS
 ENG
 BSS *INSP 3/14/16 3/14/16 3/14/16 *
 TK TRAFFIC 3/16/16 3/17/16 3/17/16 (+)
 Bm OTHER 3-15-16 3-15-16 3-15-16
 201110
 * BT-BBSS 62-3/16/16

UPON COMPLETION OF REVIEW BY THOSE BUREAUS/DIVISION/AGENCIES CHECKED ABOVE, RETURN THE APPLICATION TO THE DIRECTOR OF CODE ENFORCEMENT (BUILDING STANDARDS AND SAFETY - INSPECTION DIVISION). IF REJECTED MANAGER OF BUREAU/DIVISION/AGENCY IS TO ATTACH MEMO EXPLAINING REASON/S.

IF REJECTED OR NOT PERMITTED IN ACCORDANCE WITH THE ORDINANCE, FORWARD TO CITY CLERK FOR ACTION BY CITY COUNCIL.

APPROVED

REJECTED

Craig Messenger / nsc
 DIRECTOR, COMMUNITY DEVELOPMENT OR DESIGNEE

3/18/16
 DATE

* COUNCIL APPROVAL REQUIRED. MORE THAN 1/3 OF PUBLIC RIGHT OF WAY.

(+) ADD LEGENDS ON THE DRAWING