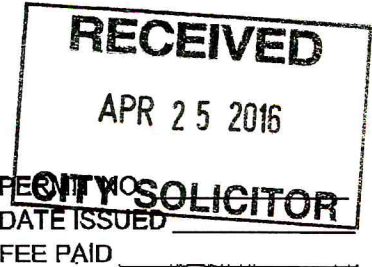


**ENCROACHMENT APPLICATION****ORDINANCE #13066**
 PERMANENT X
 TEMPORARY _____
 APPLICATION DATE 4/5/16
INFORMATION TO BE FAXED TO THE ENGINEERING DEPARTMENT AT (610) 437-7614**PLEASE PRINT OR TYPE CLEARLY WITH BLUE OR BLACK INK**ADDRESS OF ENCROACHMENT: 1674 W. Chew St., Allentown, PA

TIME PERIOD APPLIED FOR: _____

TYPE OF ENCROACHMENT: Right of Way

IF DUMPSTER OR SCAFFOLDING: _____

NAME OF SUPPLIER: JHM Signs PHONE: 908-859-6668ADDRESS: 1593 Springtown Rd., Allentown, NJ 08865NAME OF PROPERTY OWNER (Tenant) Claire DeFazio PHONE: 610-437-6000ADDRESS: 1520 Hanover Ave., Allentown PA 18109NAME OF APPLICANT: Bracy Construction (Derek Salt) PHONE: 267-784-4093ADDRESS: 4240 Tilghman St, Allentown PA 18104APPLICANTS SIGNATURE: [Signature]**ALL APPLICATION TO BE ACCOMPANIED BY A MEASURE SKETCH BELOW**

See	Attached	

ROUTING SHEET

BUREAU OF DIVISION	DATE REC'D	DATE REVIEW COMPLETED	DATE APPROVED	*DATE REJECTED
<i>DK</i> HARB	4/7/16	4/7/16	4/7/16**	
<i>15B</i> ENG.	4/6/16	4/6/16	4/6/16 *	
<i>BH</i> INSP.	4/7/16	4/7/16	4/7/16 * *	
<i>7C</i> TRAFFIC	4/18/16	4/18/16	4/18/16	
<i>BWC</i> OTHER 20119	4/7/16	4/7/16	4/7/16	

Upon completion of review by those Bureaus/Divisions/Agencies checked above, return application to the Director of Code Enforcement (Building Standards and Safety – Inspection Division). If rejected Manager of Bureau/Division/Agency is to attach memo explaining reason(s).

If rejected or not permitted in accordance with the Ordinance, forward to the City Clerk for action by City Council.

✓ Approved

 Rejected

Craig Messinger LAR
Director, Community Development or Designee

4/22/16
Date

* NEED COUNCIL APPROVAL - MORE THAN 1/3 OF RIGHT OF WAY

CANOPY TO BE INSTALLED A MINIMUM OF 8' ABOVE SIDEWALK.

** OWNER WAS ISSUED A CERTIFICATE OF APPROPRIATENESS BY CITY COUNCIL BASED ON HARB RECOMMENDATION OF 12/16/2015.

*** NEEDS PLANS + PERMITS - BH

Community Services for Chil Early Head Start 17th & Chew Re

REVISIONS

PROJECT TITLE
New York Plaza &
Parish Types

PROJECT NUMBER
15,185

DRAWN BY
M/S/D

SCALE
As Indicated


DATE
9.11.15

PROJECT NUMBER


A11

© HKS, LLC


www.hks.com

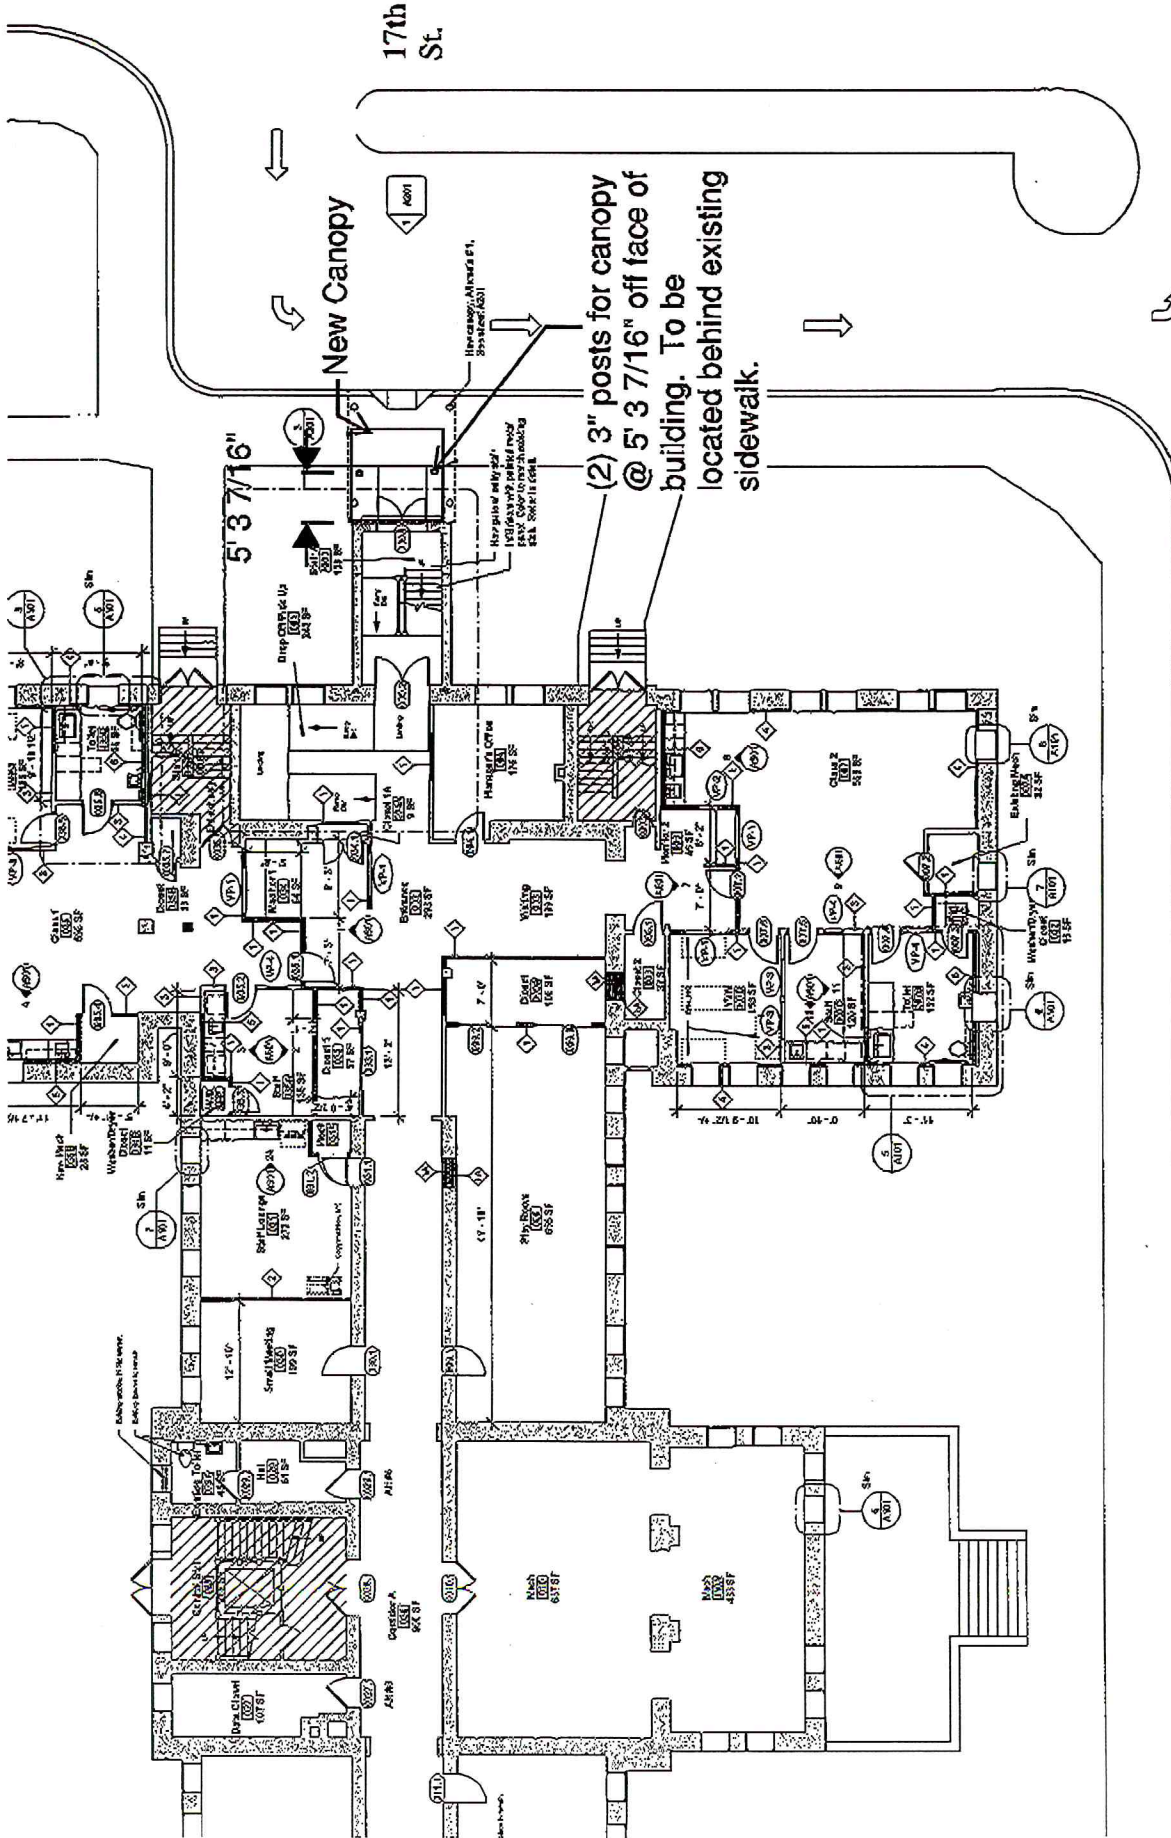

Chew St.

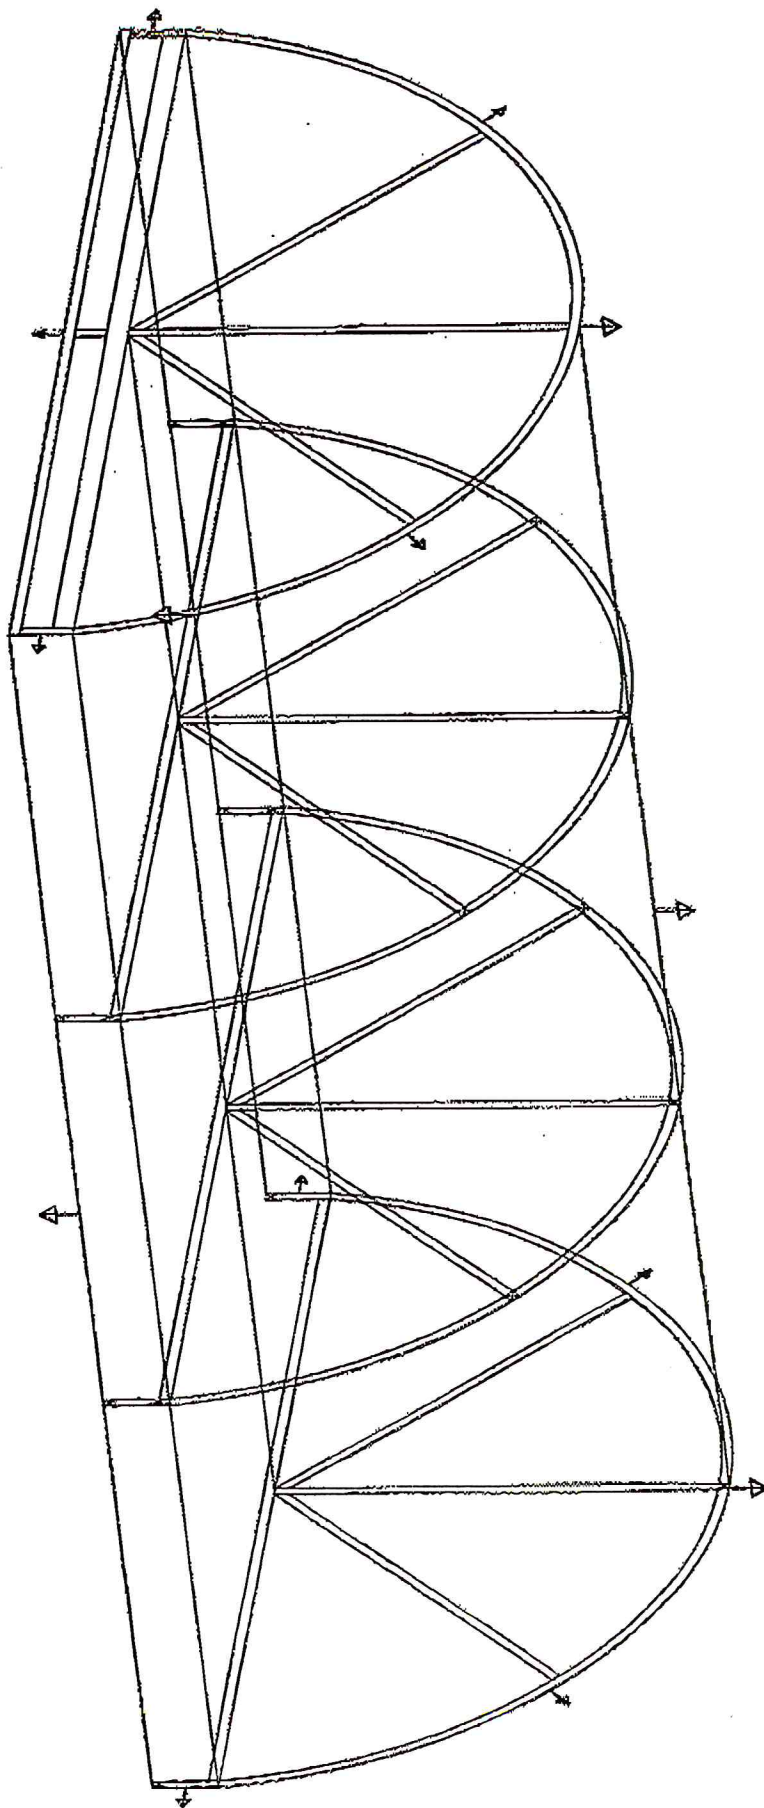

JSC	QTY (1) RADIUS MARQUEE AWNING W/ CLOSED FACE ALL ALUMINUM FRAME (MILL FINISH) TBD [xxx] BLUE "SUNBRELLA" FABRIC W/ MATCHING TRIM INSERT GRAPHICS N/A LIGHTS N/A /EGGCRATE N/A [2] Ø3" POSTS W/ PLATES (MILL FINISH) QTY (15) Z-CLIPS (MILL FINISH)	APPROVED BY: DATE:
JHM SIGNS 180685		

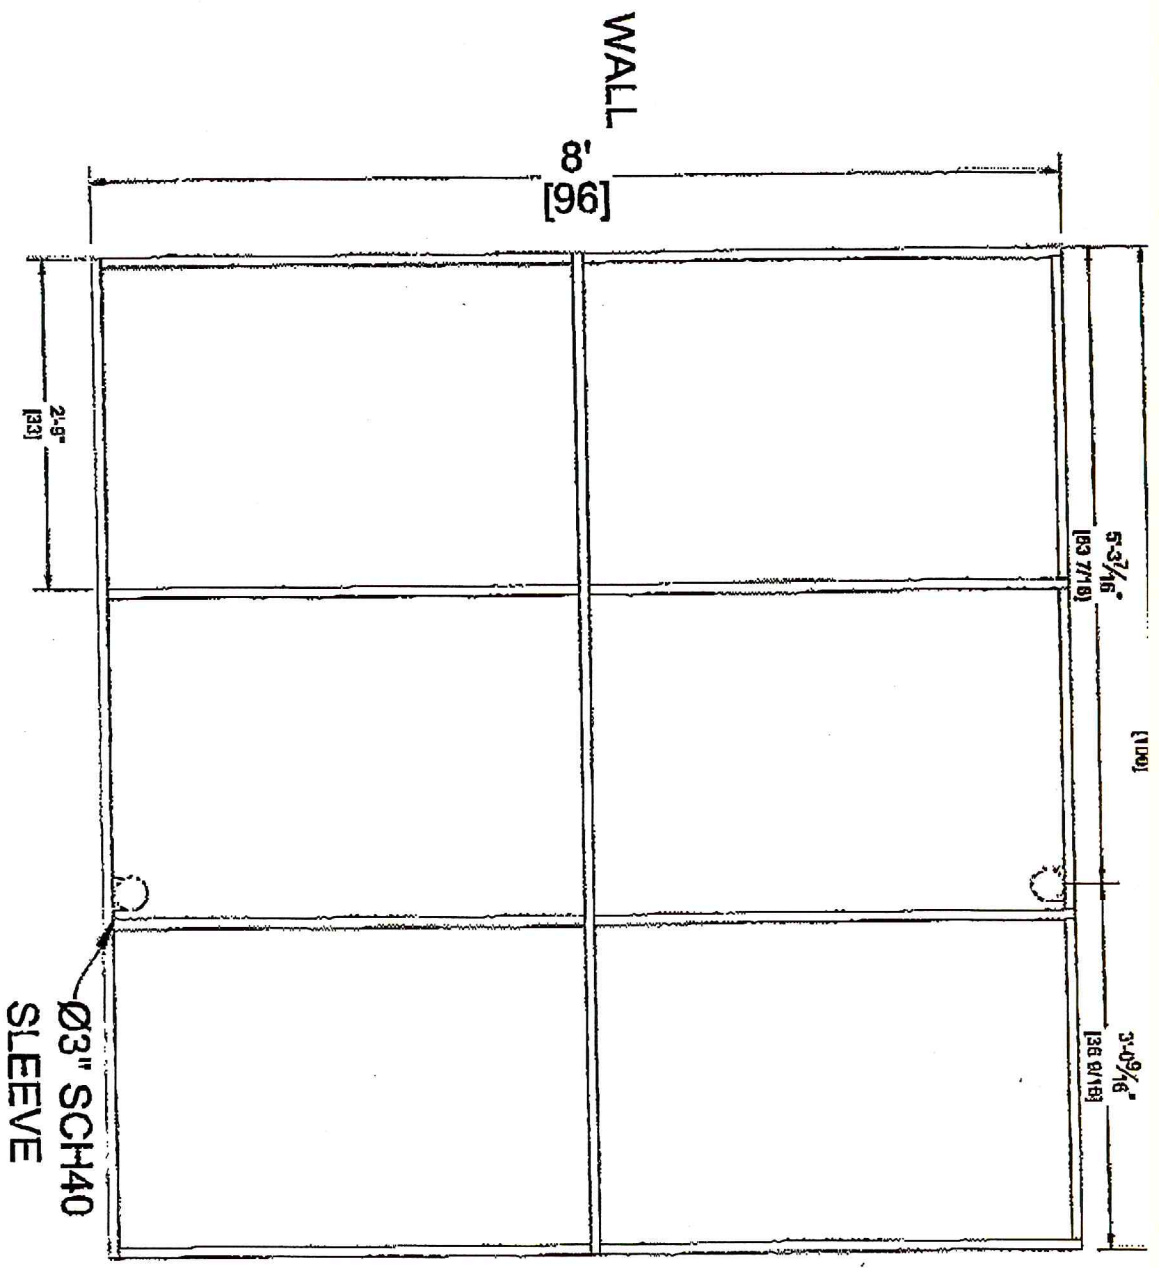

WALL


8'
[96]

FRONT

AWNING A
TOP VIEW
(QTY:1)


Ø3" SCH40
SLEEVE

CSC	QTY (1) RADIUS MARQUEE AWNING W/ CLOSED FACE ALL ALUMINUM FRAME (MILL FINISH) TBD [xxxx] BLUE "SUNBRELLA" FABRIC W/ MATCHING TRIM INSERT GRAPHICS N/A LIGHTS N/A/EGGCRATE N/A [2] Ø3" POSTS W/ PLATES (MILL FINISH) QTY (15) Z-CLIPS (MILL FINISH)	APPROVED BY: DATE:
JHM SIGNS 100685		

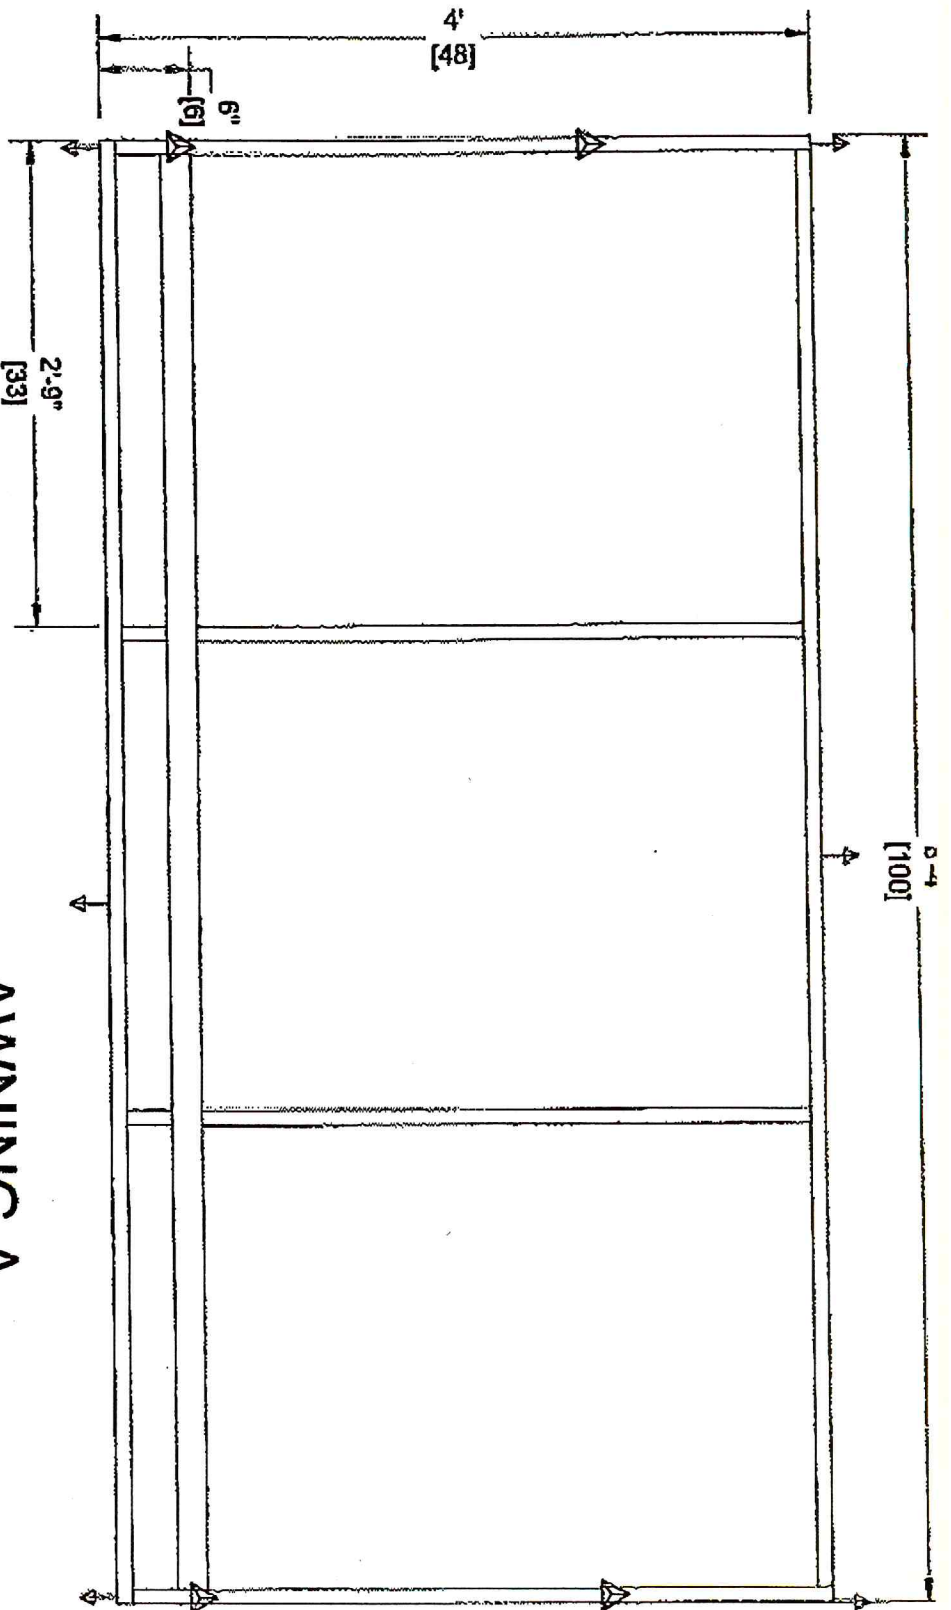

AWNING A SIDE VIEW (QTY:1)

PSC	QTY (1) RADIUS MARQUEE AWNING W/ CLOSED FACE ALL ALUMINUM FRAME (MILL FINISH) TBD [xxx] BLUE "SUNBRELLA" FABRIC W/ MATCHING TRIM INSERT GRAPHICS N/A LIGHTS N/A /EGGCRATE N/A [2] Ø3" POSTS W/ PLATES (MILL FINISH) QTY (15) Z-CLIPS (MILL FINISH)	APPROVED BY:
IHM SIGNS		DATE:
00685		

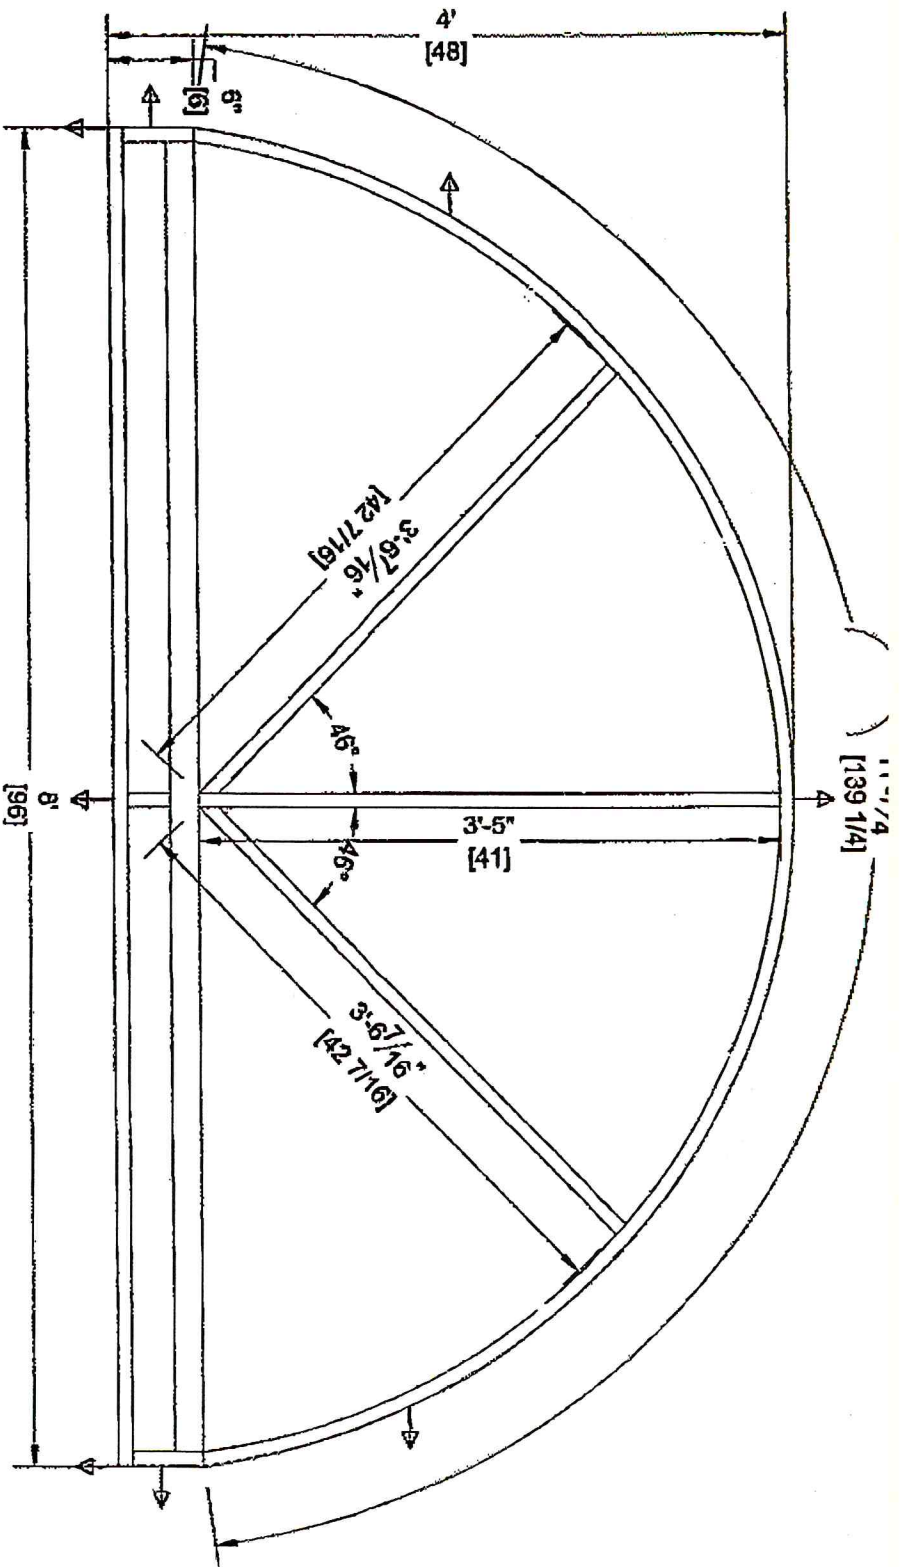

AWNING A FRONT VIEW (QTY:1)

NSC	QTY (1) RADIUS MARQUEE AWNING W/ CLOSED FACE ALL ALUMINUM FRAME (MILL FINISH) TBD [xxx] BLUE "SUNBRELLA" FABRIC W/ MATCHING TRIM INSERT GRAPHICS N/A LIGHTS N/A /EGGCRATE N/A [2] Ø3" POSTS W/ PLATES (MILL FINISH) QTY (15) Z-CLIPS (MILL FINISH)	APPROVED BY:
HIM SIGNS 00685		DATE: