

ORDINANCE NO. 16151

FILE OF CITY COUNCIL

BILL NO. 59 - 2025

JUNE 18, 2025

---

AN ORDINANCE

Providing for the vacation of Hill Street from the centerline of South 22nd Street to the centerline of South Ruhr Street in the Eighteenth Ward of the City of Allentown:

BE IT ORDAINED BY THE COUNCIL OF THE CITY OF ALLENTOWN:

SECTION 1. Upon completion of SECTION 2 of this Ordinance Hill Street from the centerline of South 22nd Street to the centerline of South Ruhr Street in the Eighteenth Ward of the City of Allentown is hereby vacated.

SECTION 2. That Hill Street shall not be vacated until easements are provided for the existing utilities within the subject street vacation.

SECTION 3. Subject to the provisions set forth in Ordinance No. 12245, passed April 6, 1977.


SECTION 4. That all Ordinances inconsistent with the above provisions are repealed to the extent of their inconsistency.

	Yea	Nay
Candida Affa	X	
Ce-Ce Gerlach	X	
Cynthia Y. Mota	X	
Santo Napoli	X	
Natalie Santos	X	
Ed Zucal	X	
Daryl Hendricks, Pres.	X	
TOTAL	7	0

**I hereby certify that the foregoing Ordinance was passed by City Council on July 23, 2025 and signed by the Mayor on July 29, 2025.**

  
 CITY CLERK

# CITY OF ALLENTOWN

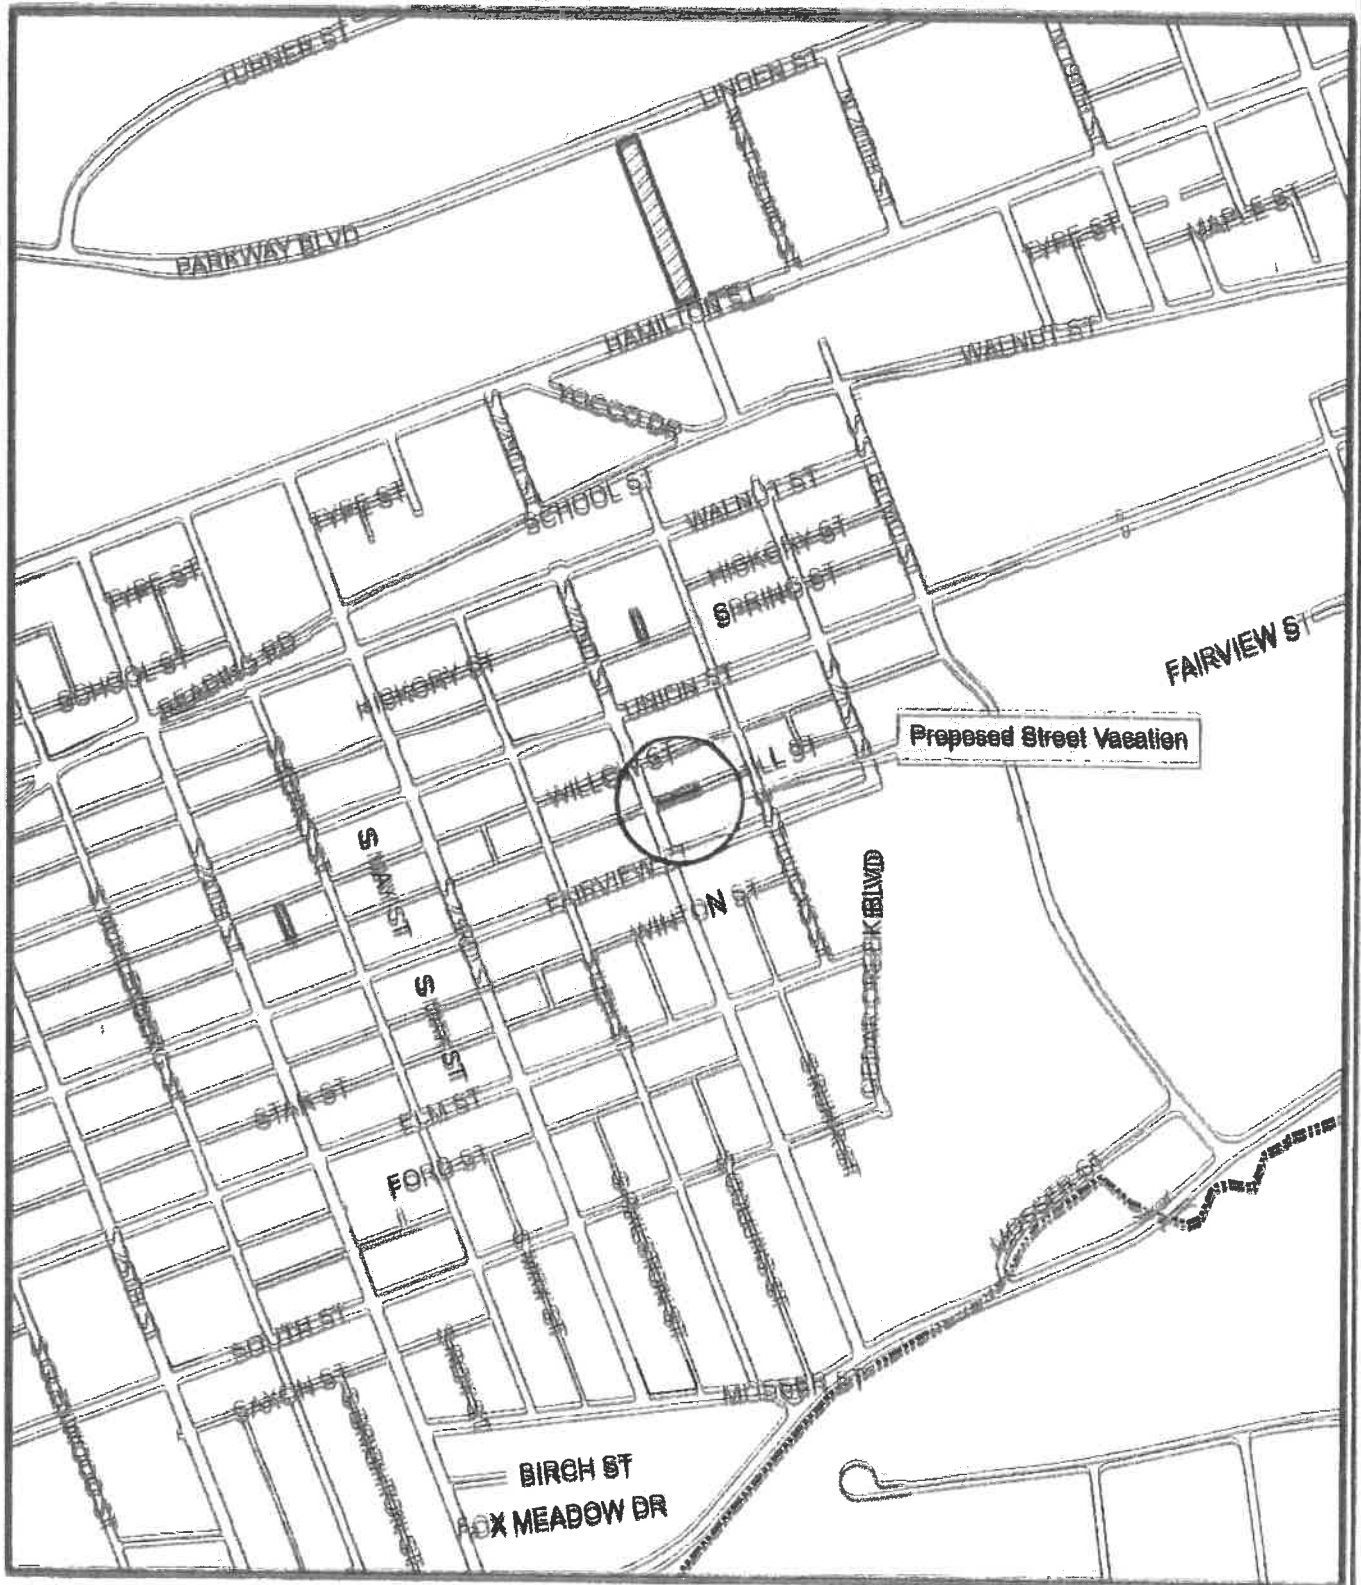


Proposed Street Vacation  
Hill St.  
From S. 22nd St. to Vacated S. Ruhr St.

SCALE  
1" = 500'



CITY OF ALLENTOWN

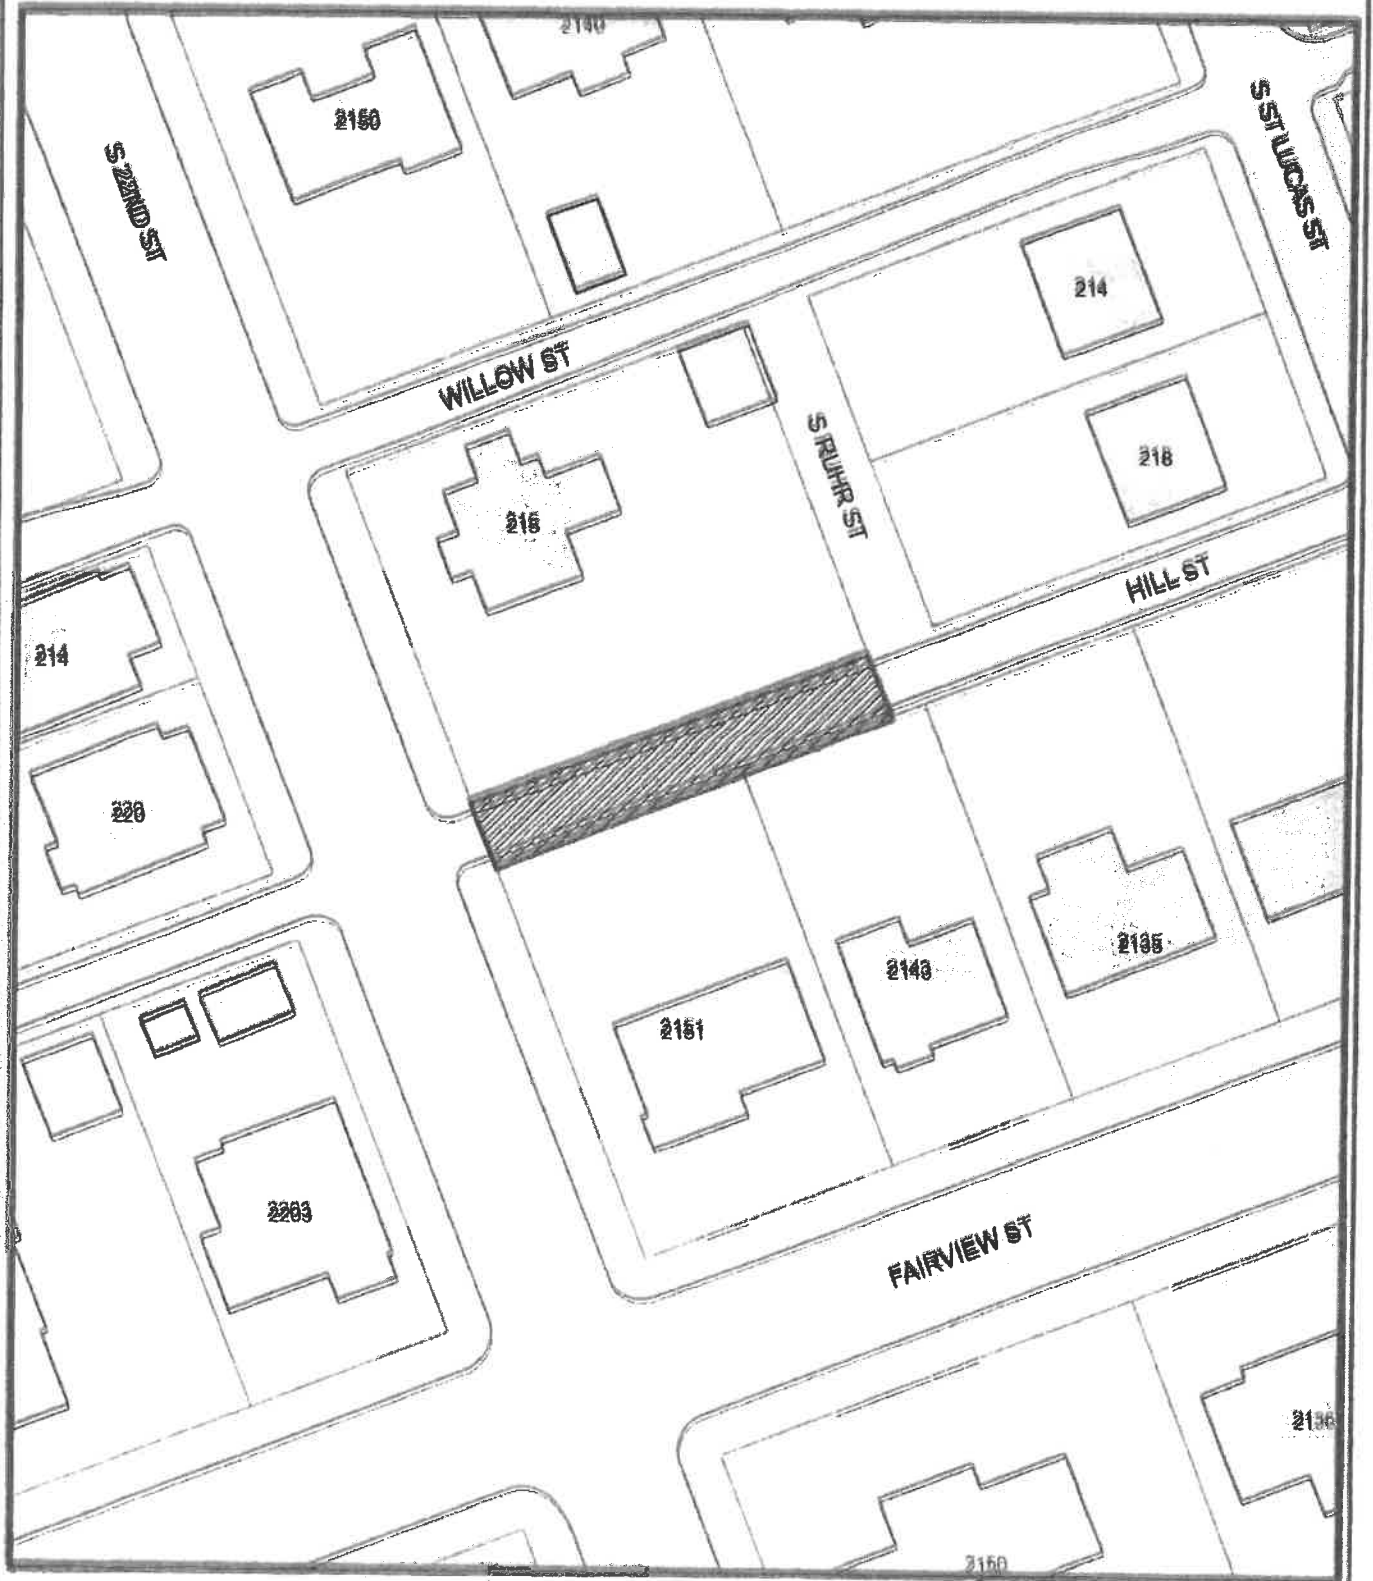

Proposed Street Vacation  
Hill St.  
From S. 22nd St. to Vacated S. Ruhr St.

SCALE:  
1" = 50'



CITY OF ALLENTOWN



Proposed Street Vacation  
Hill St,  
From S. 22nd St. to Vacated S. Ruhr St,

SCALE:  
1" = 50'

