



ENCROACHMENT APPLICATION

ORDINANCE #13066


PERMANENT _____
TEMPORARY _____
APPLICATION DATE 8/4/17

PERMIT NO. _____
DATE ISSUED _____
FEE PAID _____

INFORMATION BEING FAXED TO THE PARKING AUTHORITY FAX (610) 437-7614
PLEASE PRINT OR TYPE CLEARLY WITH BLUE OR BLACK INK

ADDRESS OF ENCROACHMENT: 1411 Union Boulevard, Allentown
TIME PERIOD APPLIED FOR: Summer 2017
TYPE OF ENCROACHMENT: Add bollards and guards at existing egress doors.
IF DUMPSTER OR SCAFFOLDING: _____
NAME OF SUPPLIER: Jerdon Construction PHONE: 610-530-2430
ADDRESS 5925 Tilghman Street, Suite 20, Allentown, PA 18104
NAME OF PROPERTY OWNER Haven House PHONE 610-433-6181 x214
ADDRESS 1411 Union Boulevard, Allentown PA 18109
NAME OF APPLICANT Watkins Architect, LTD PHONE 610-944-5536
ADDRESS PO. Box 412, Fleetwood, PA 19522
APPLICANT'S SIGNATURE [Signature]

ALL APPLICATION TO BE ACCOMPANIED BY A MEASURE SKETCH BELOW

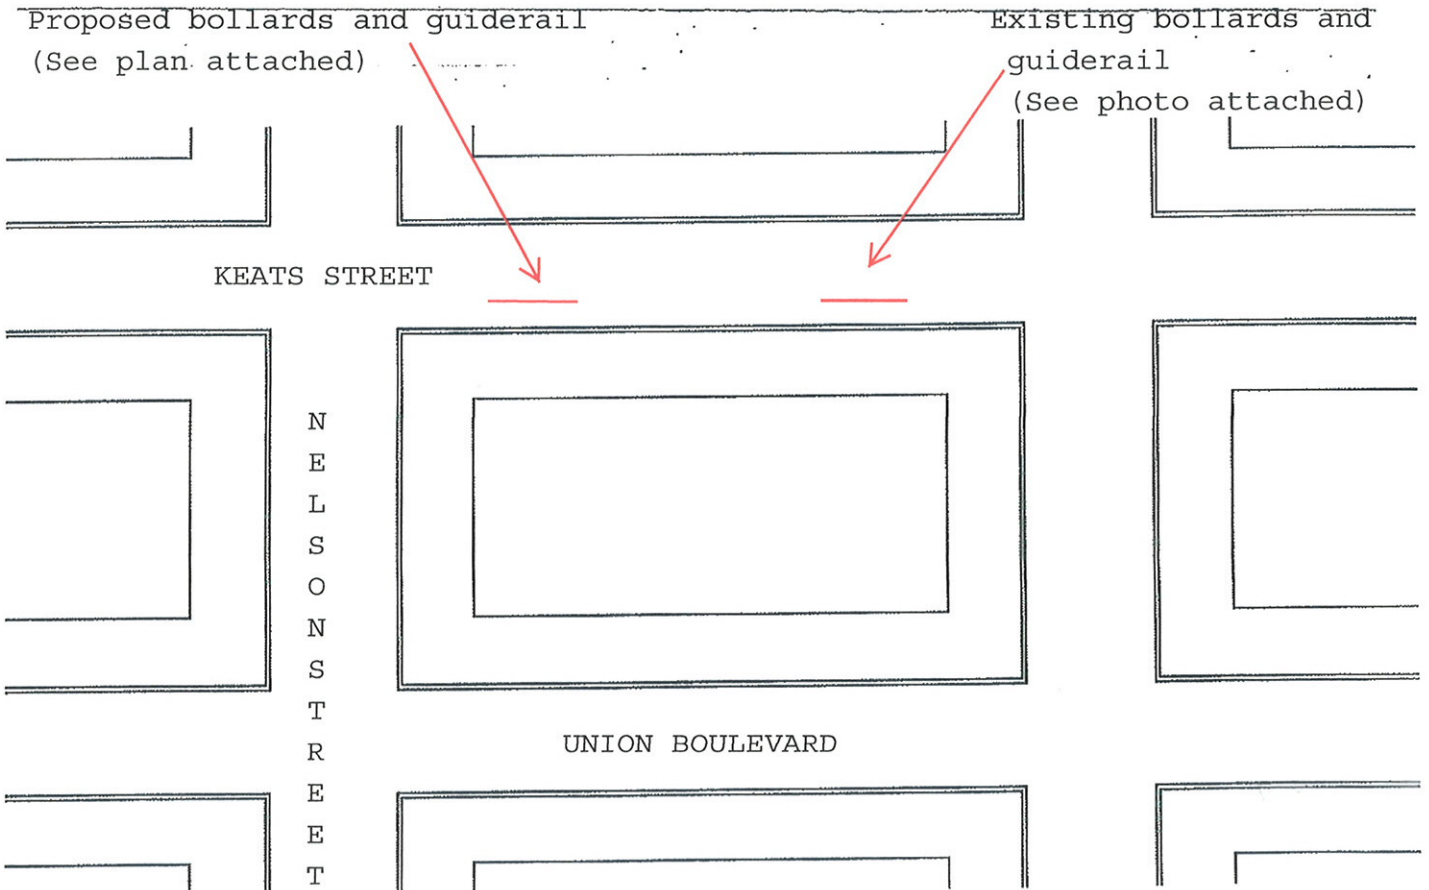

ROUTING SHEET

BUREAU OR DIVISION	DATE REC'D.	DATE REVIEW COMPLETED	DATE APPROVED	*DATE REJECTED
DEK HARB	8/10/17	8/11/17	8/11/17	
REB ENG.	8/8/17	8/8/17	8/8/17 *	
MDW INSP.	8/11/17	8/11/17	8/11/17	
REB TRAFFIC	8/21/17	8/21/17	8/21/17	
ZONING OTHER	8/9/17	8/11/17	8/11/17 *	

UPON COMPLETION OF REVIEW BY THOSE BUREAUS/DIVISION/AGENCIES CHECKED ABOVE, RETURN THE APPLICATION TO THE DIRECTOR OF CODE ENFORCEMENT (BUILDING STANDARDS AND SAFETY - INSPECTION DIVISION). IF REJECTED MANAGER OF BUREAU/DIVISION/AGENCY IS TO ATTACH MEMO EXPLAINING REASON/S.


IF REJECTED OR NOT PERMITTED IN ACCORDANCE WITH THE ORDINANCE, FORWARD TO CITY CLERK FOR ACTION BY CITY COUNCIL.

APPROVED REJECTED

Craig M. Merges HAE
 DIRECTOR, COMMUNITY DEVELOPMENT OR DESIGNEE

8/22/17
 DATE

* NEEDS COUNCIL APPROVAL

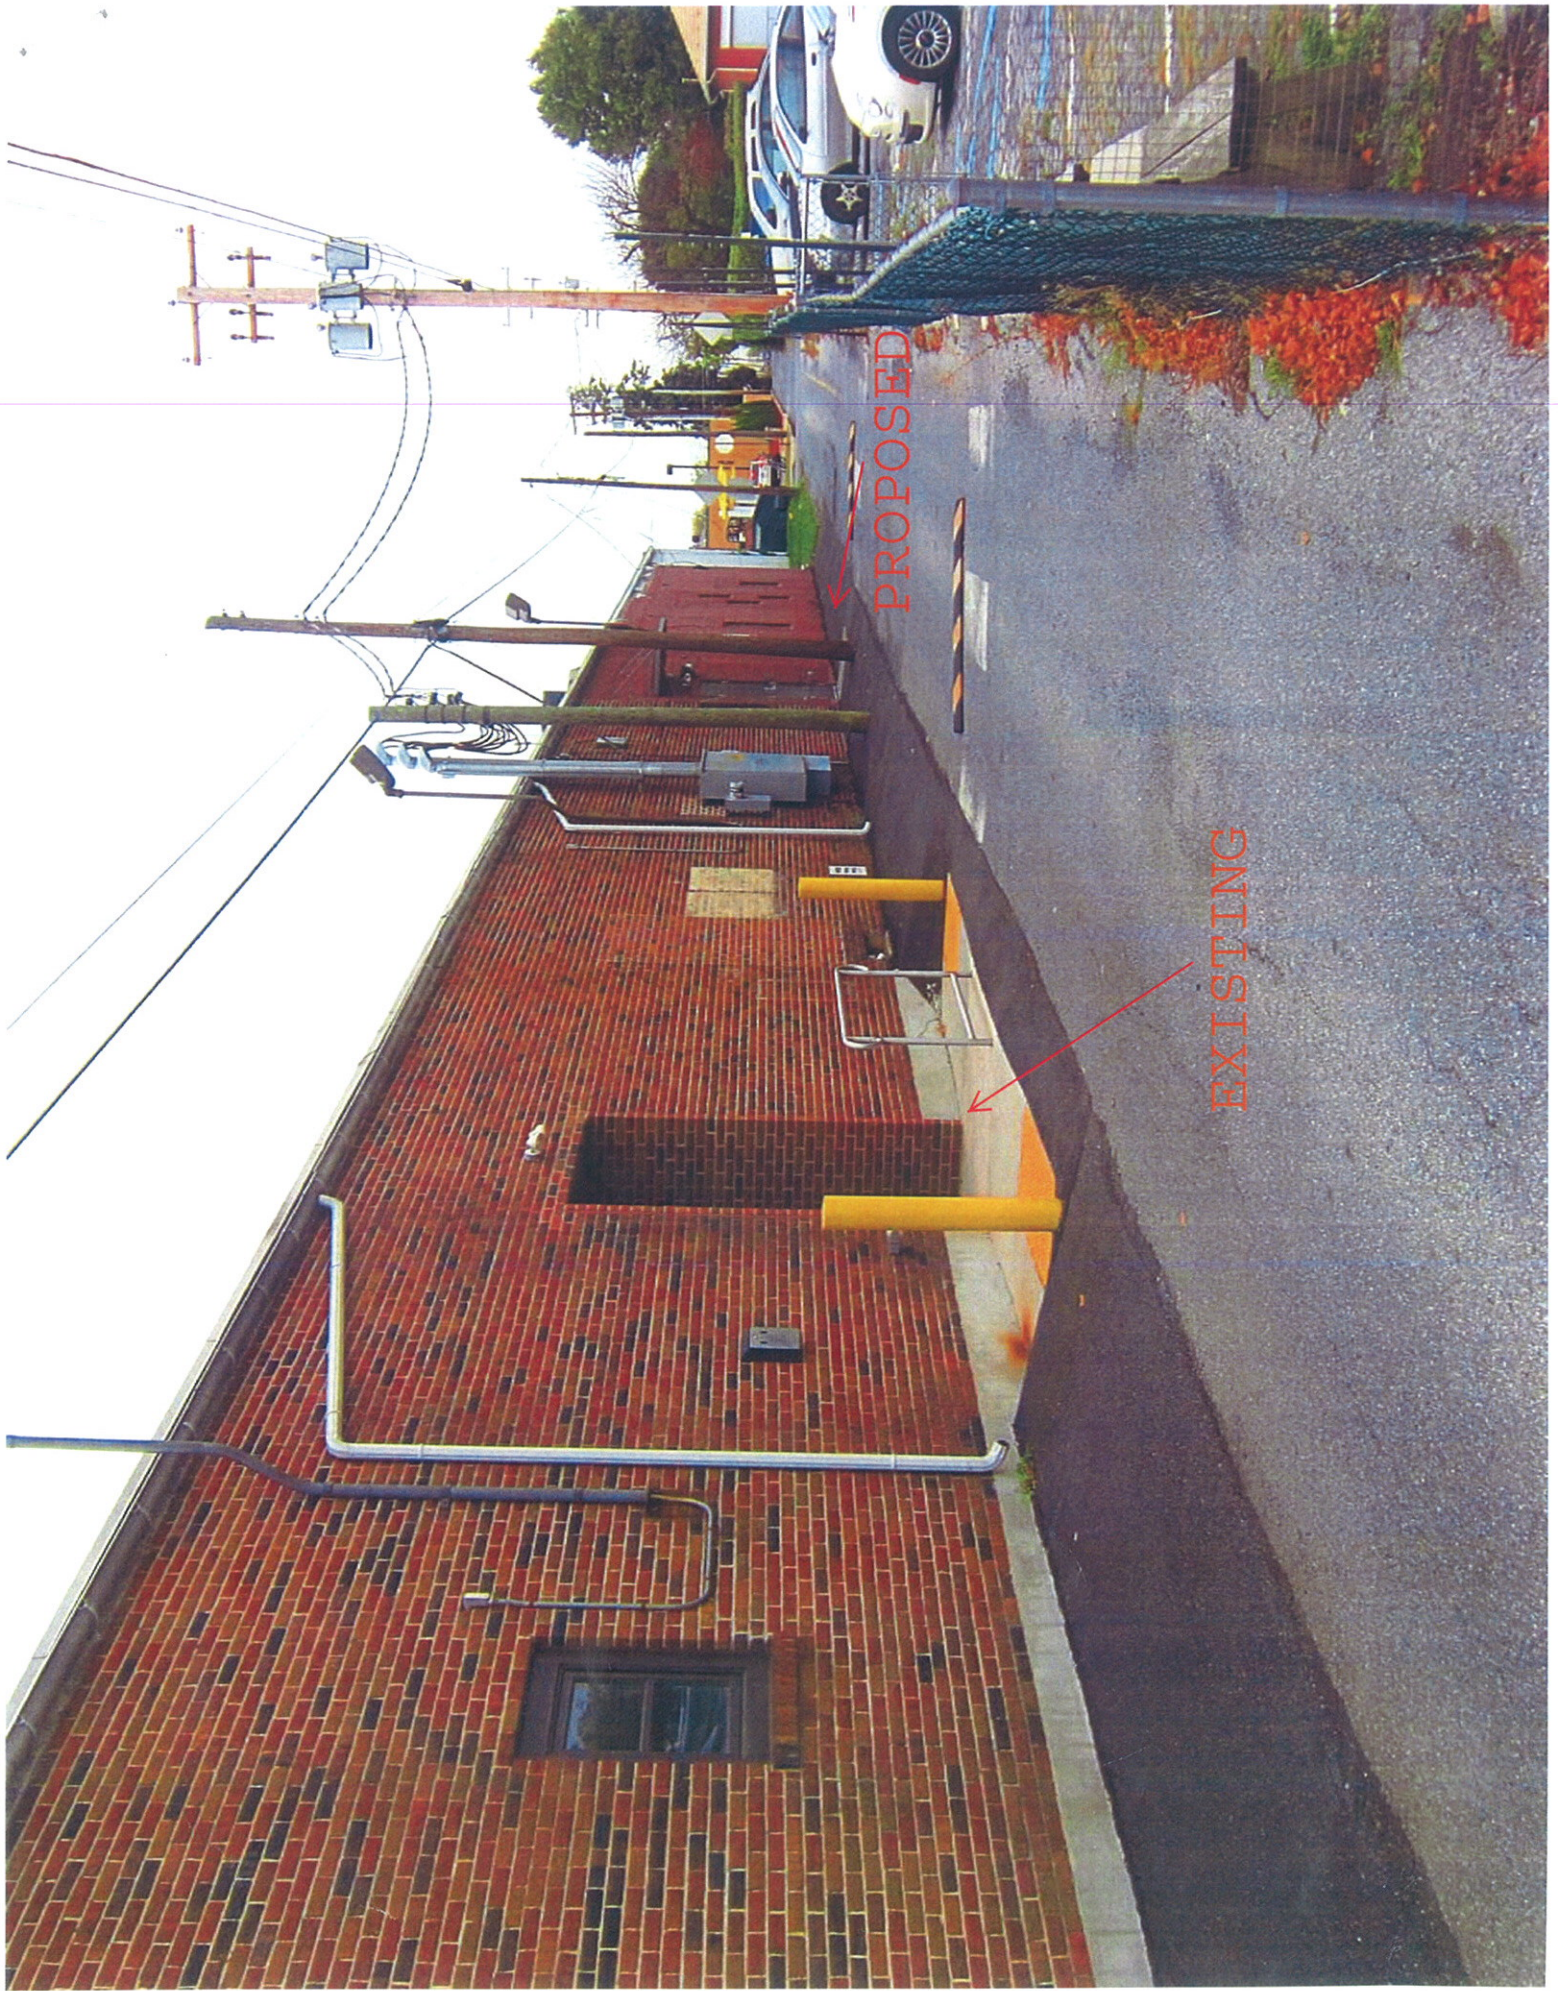

EXISTING

PROPOSED