


EXHIBIT 13

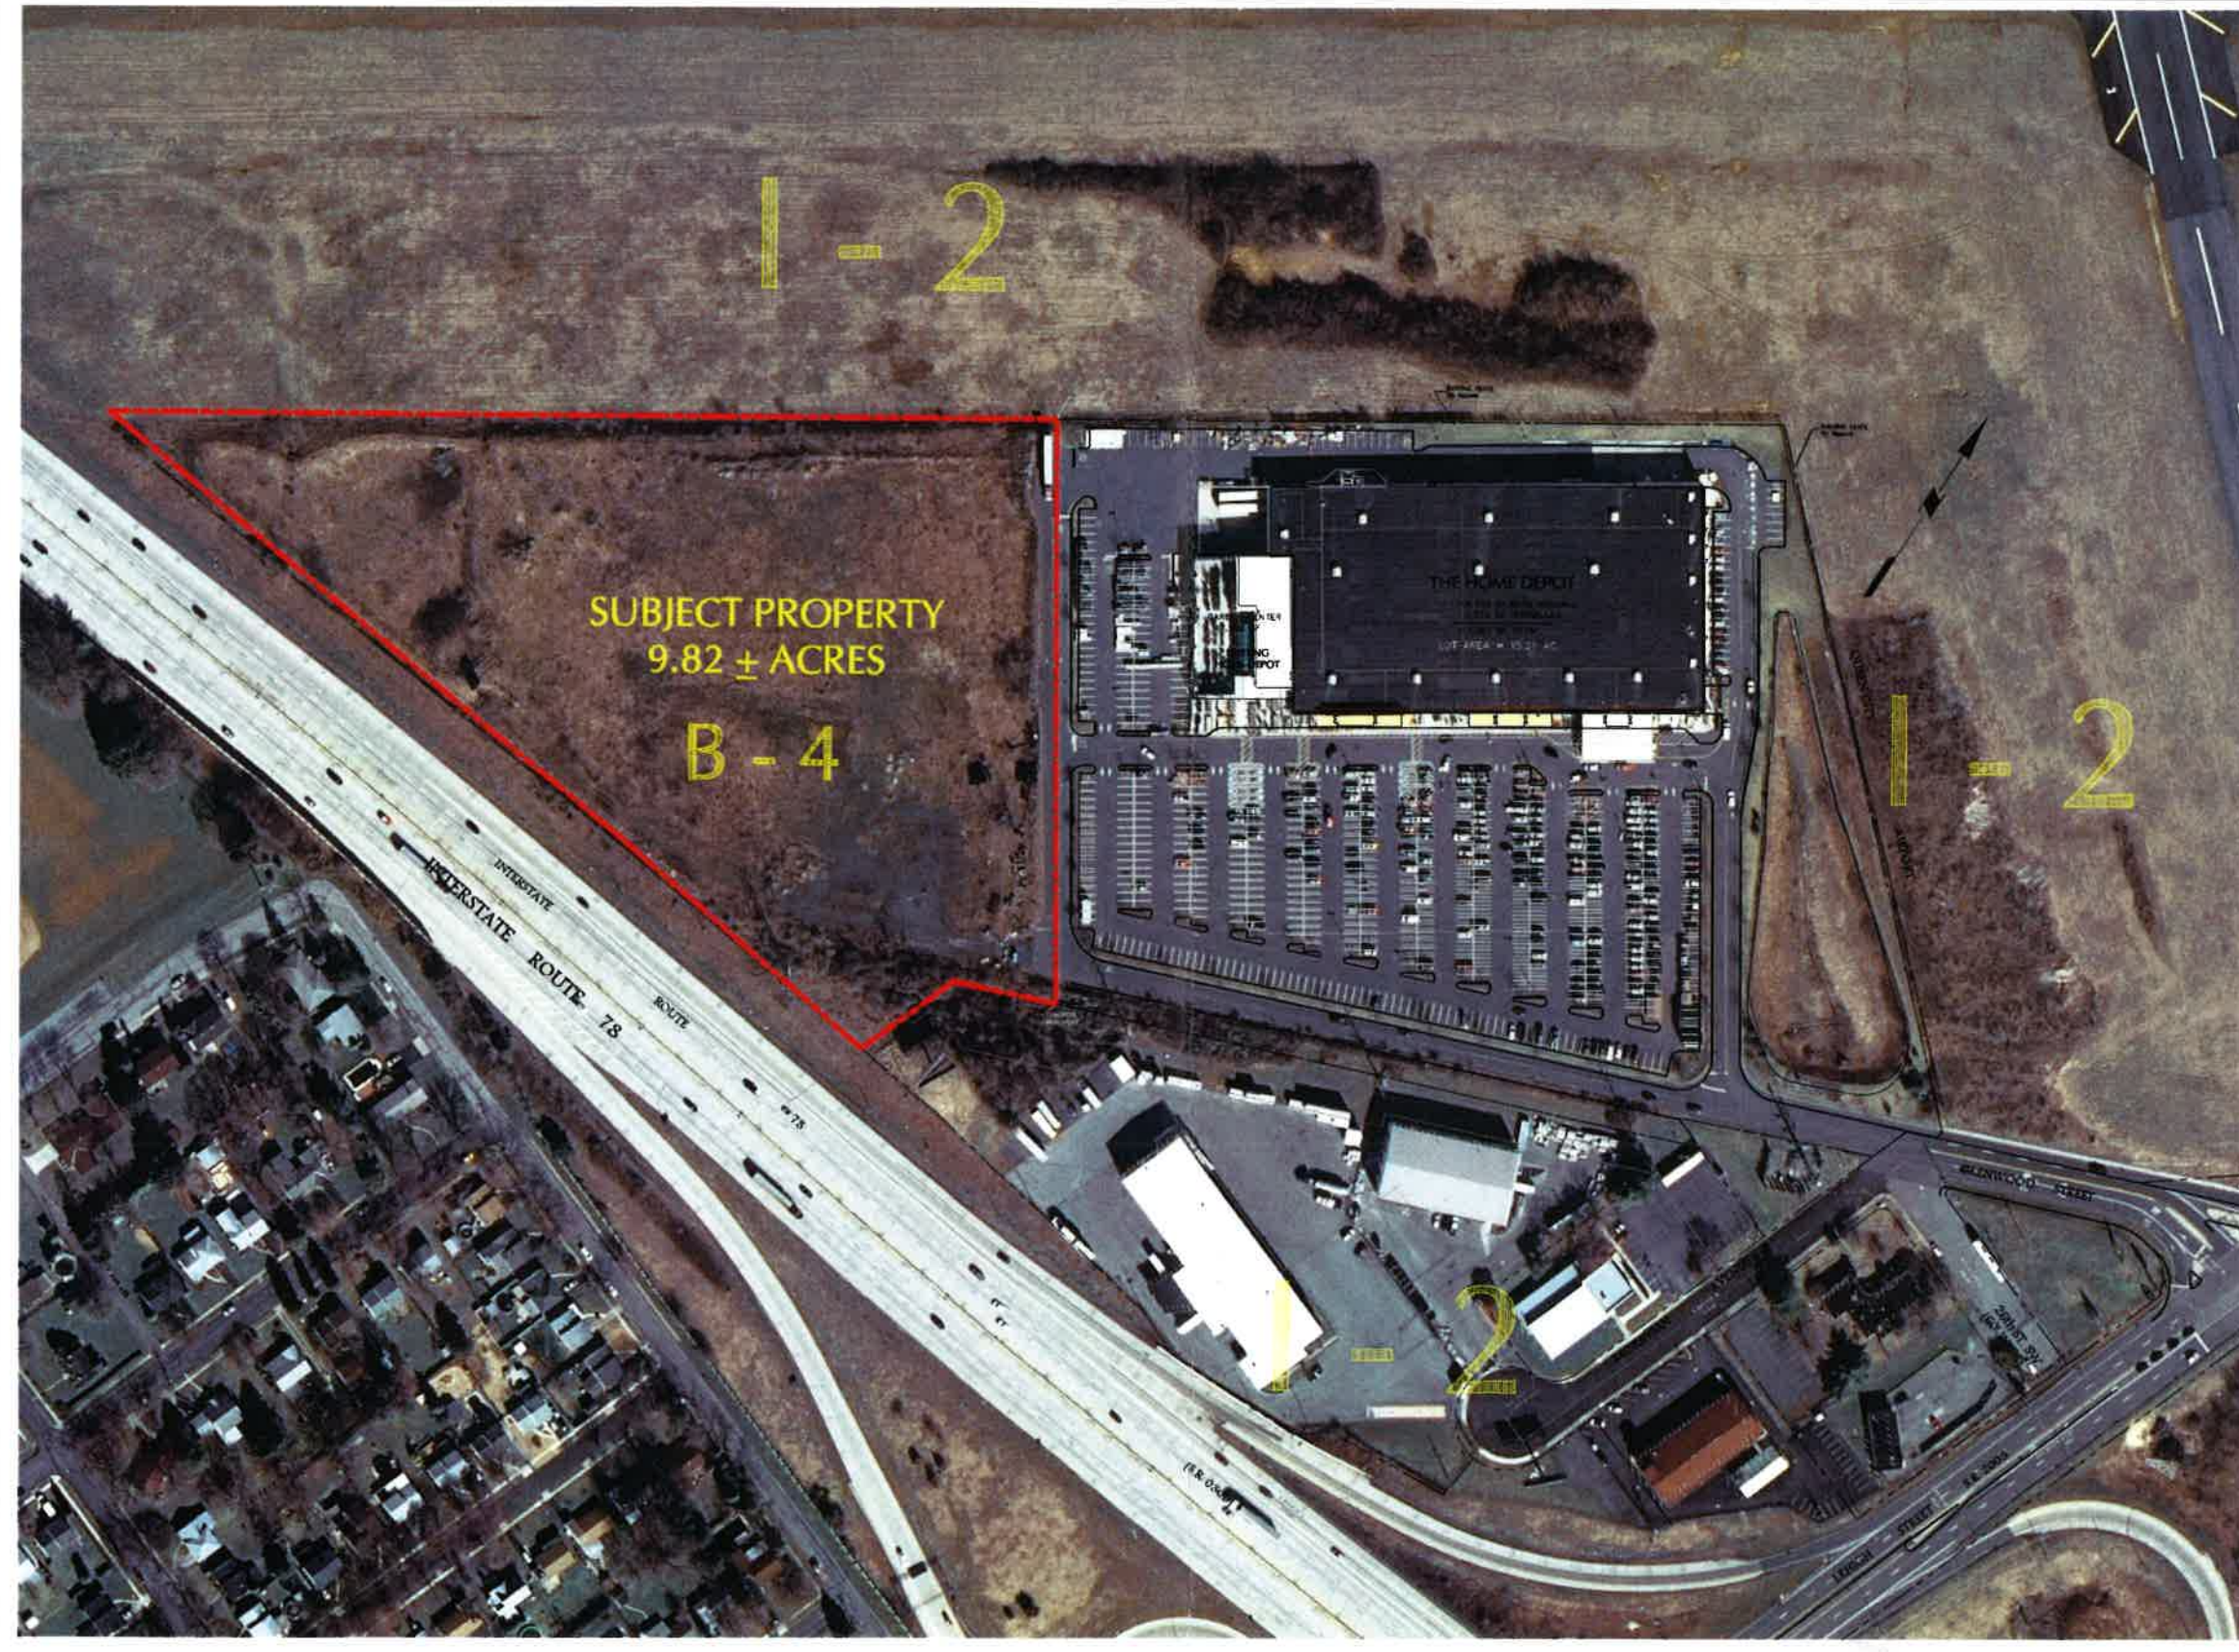

arna

ENGINEERING  
CIVIL ENGINEERS

ARNA Engineering Inc.  
13 Craft Drive  
Fourtown, PA 18023  
T: 215.766.8280  
F: 215.434.5280



Project  
ALLENTOWN  
COMMERCIAL

CITY OF ALLENTOWN  
LEHIGH COUNTY  
PENNSYLVANIA

Drawing Title  
REZONING  
EXHIBIT PLAN

DATE	COMMENTS	NO.
REVISIONS		

Project No.	230001001
Date	01-10-2019
Scale	1" = 80'
Drawn By	CT
Checked By	CT

Drawing No.  
**EX-01**

Sheet 000 of 000