

ORDINANCE NO. 15777

FILE OF CITY COUNCIL

BILL NO.119 - 2021

INTRODUCED BY THE ADMINISTRATION

DECEMBER 1, 2021

AN ORDINANCE

Providing for the vacation of Chestnut Street from the centerline of North Race Street to the West right of way line of the American Parkway in the First Ward of the City of Allentown:

BE IT ORDAINED BY THE COUNCIL OF THE CITY OF ALLENTOWN:

SECTION 1. That Chestnut Street from the centerline of North Race Street to the West right of way line of the American Parkway in the First Ward of the City of Allentown and is hereby vacated.

SECTION 2. That this Ordinance shall not become effective until easements are provided for the existing utilities within the subject street vacation.

SECTION 3. Subject to the provisions set forth in Ordinance No. 12245, passed April 6, 1977.

SECTION 4. That all Ordinances inconsistent with the above provisions are repealed to the extent of their inconsistency.

	Yea	Nay
Candida Affa	X	
Ce-Ce Gerlach	X	
Daryl Hendricks	X	
Natalie Santos	X	
Joshua Siegel	X	
Ed Zucal	X	
Cynthia Y. Mota, Pres.	X	
TOTAL	7	0

I hereby certify that the foregoing Ordinance was passed by City Council on January 19, 2022 and signed by the Mayor on January 24, 2022.



CITY CLERK

CITY OF ALLENTOWN




Proposed Street Vacation
Chestnut St. from American Pkwy NE to N Race St.

SCALE:
1" = 50'



CITY OF ALLENTOWN

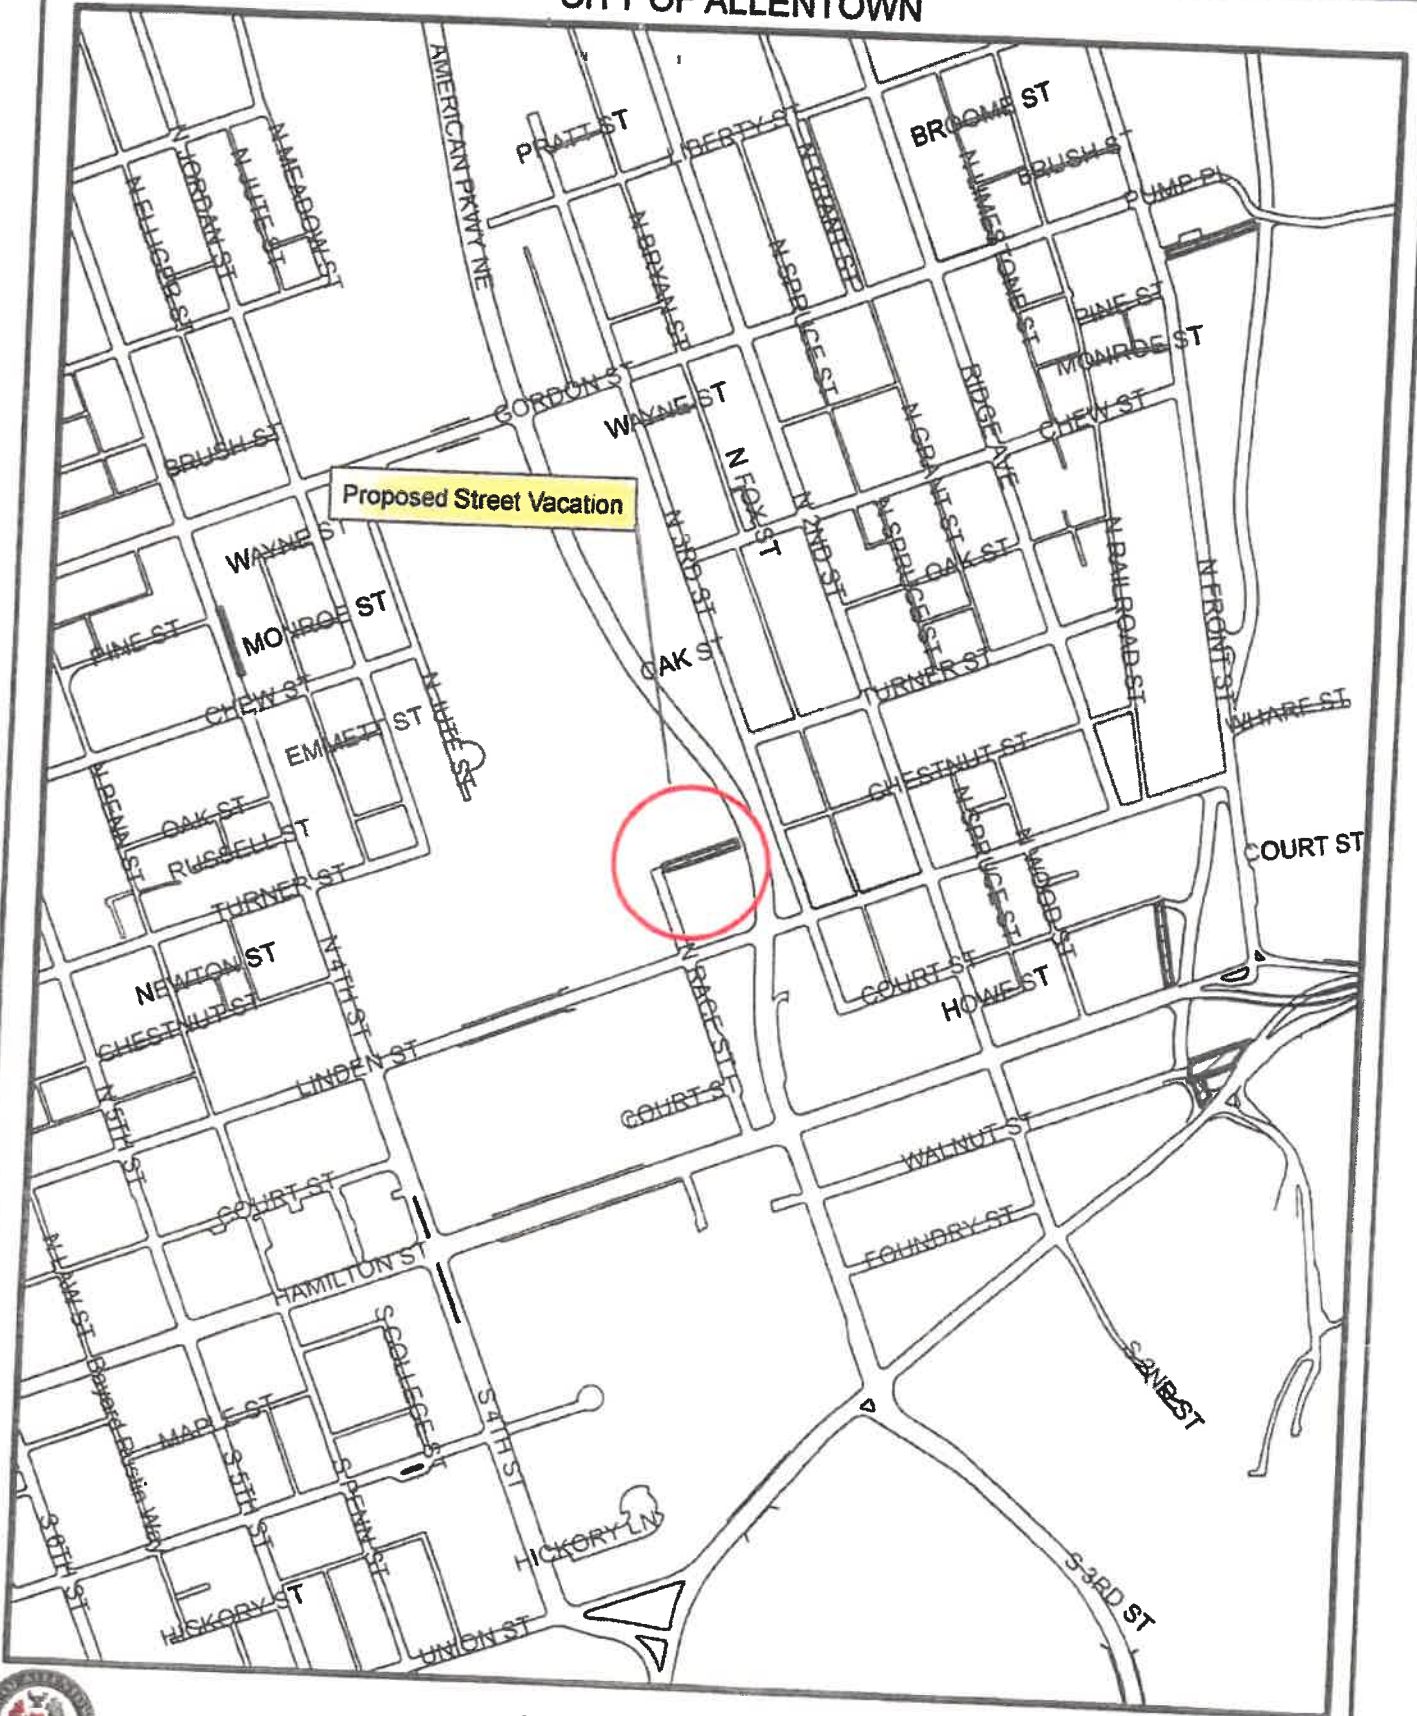

Proposed Street Vacation
Chestnut St. from American Pkwy NE to N Race St.

SCALE:
1" = 500'



CITY OF ALLENTOWN

N 3RD ST

AMERICAN PKWY NE

LINDEN ST

N RACE ST

315



Proposed Street Vacation
Chestnut St. from American Pkwy NE to N Race St.

SCALE:
1" = 50'

