

ORDINANCE NO. 15829

FILE OF CITY COUNCIL

BILL NO. 56 - 2022

AUGUST 3, 2022

AN ORDINANCE

Providing for the vacation of Utica Street from the centerline of North Brick Street to its Eastern Terminus in the Sixth Ward of the City of Allentown:

BE IT ORDAINED BY THE COUNCIL OF THE CITY OF ALLENTOWN:

SECTION 1. That Utica Street from the centerline of North Brick Street to its Eastern Terminus in the Sixth Ward of the City of Allentown and is hereby vacated.

SECTION 2. That this Ordinance shall not become effective until easements are provided for the existing utilities within the subject street vacation.


SECTION 3. Subject to the provisions set forth in Ordinance No. 12245, passed April 6, 1977.

SECTION 4. That all Ordinances inconsistent with the above provisions are repealed to the extent of their inconsistency.

	Yea	Nay
Candida Affa	X	
Ce-Ce Gerlach	X	
Daryl Hendricks	X	
Natalie Santos	X	
Joshua Siegel	X	
Ed Zucal	X	
Cynthia Y. Mota, Pres.	X	
TOTAL	7	0

I hereby certify that the foregoing Ordinance was passed by City Council on August 17, 2022 and signed by the Mayor on August 24, 2022.


 CITY CLERK

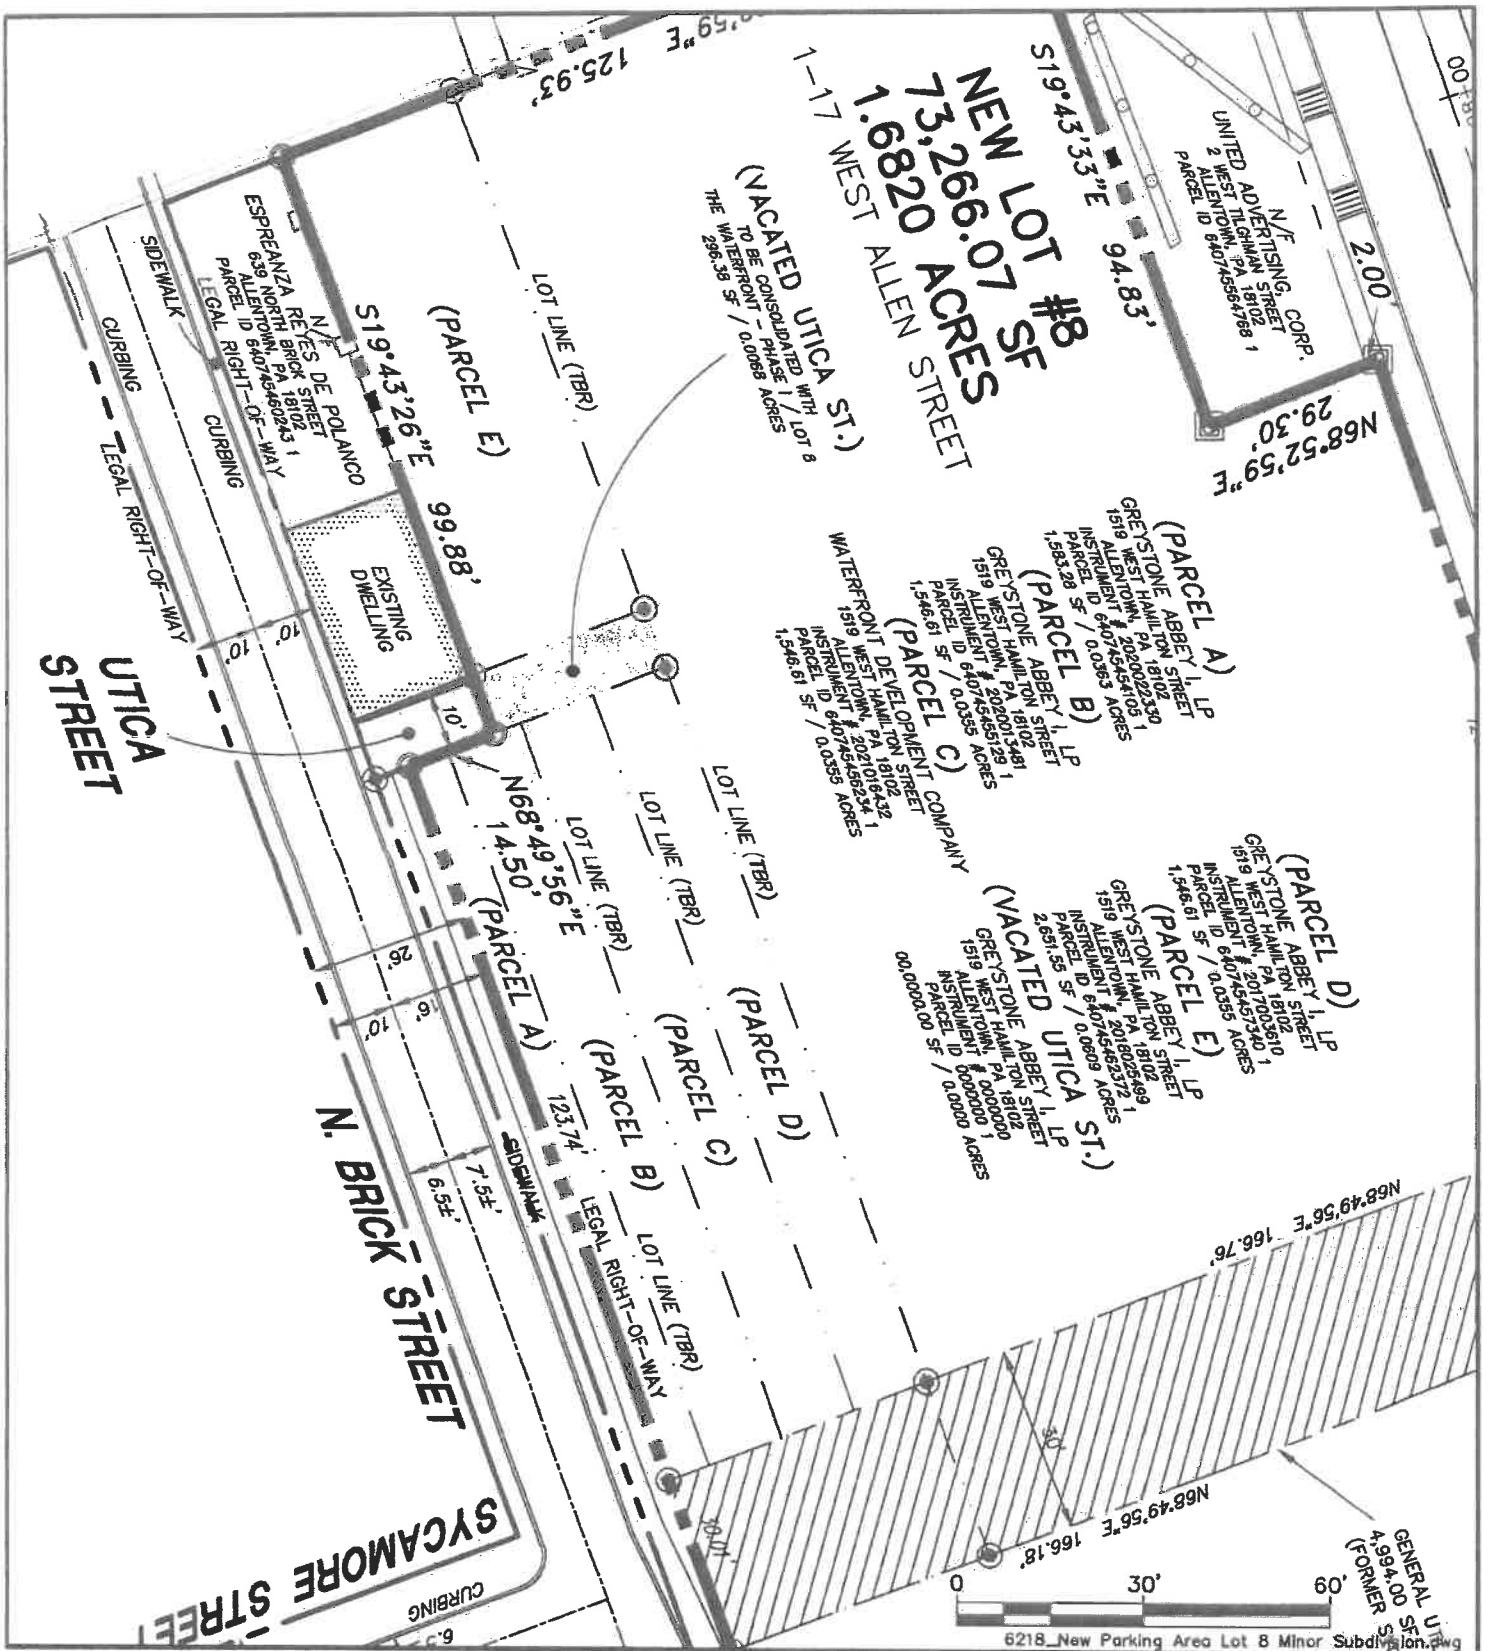


LEHIGH ENGINEERING ASSOCIATES, INC.

499 RIVERVIEW DRIVE, P.O. Box 68
 WALNUTPORT, PA 18088
 610 767 8545 FAX 610 767 5798

ROADWAY VACATION PLAN FOR:

UTICA STREET

CITY OF ALLENTOWN

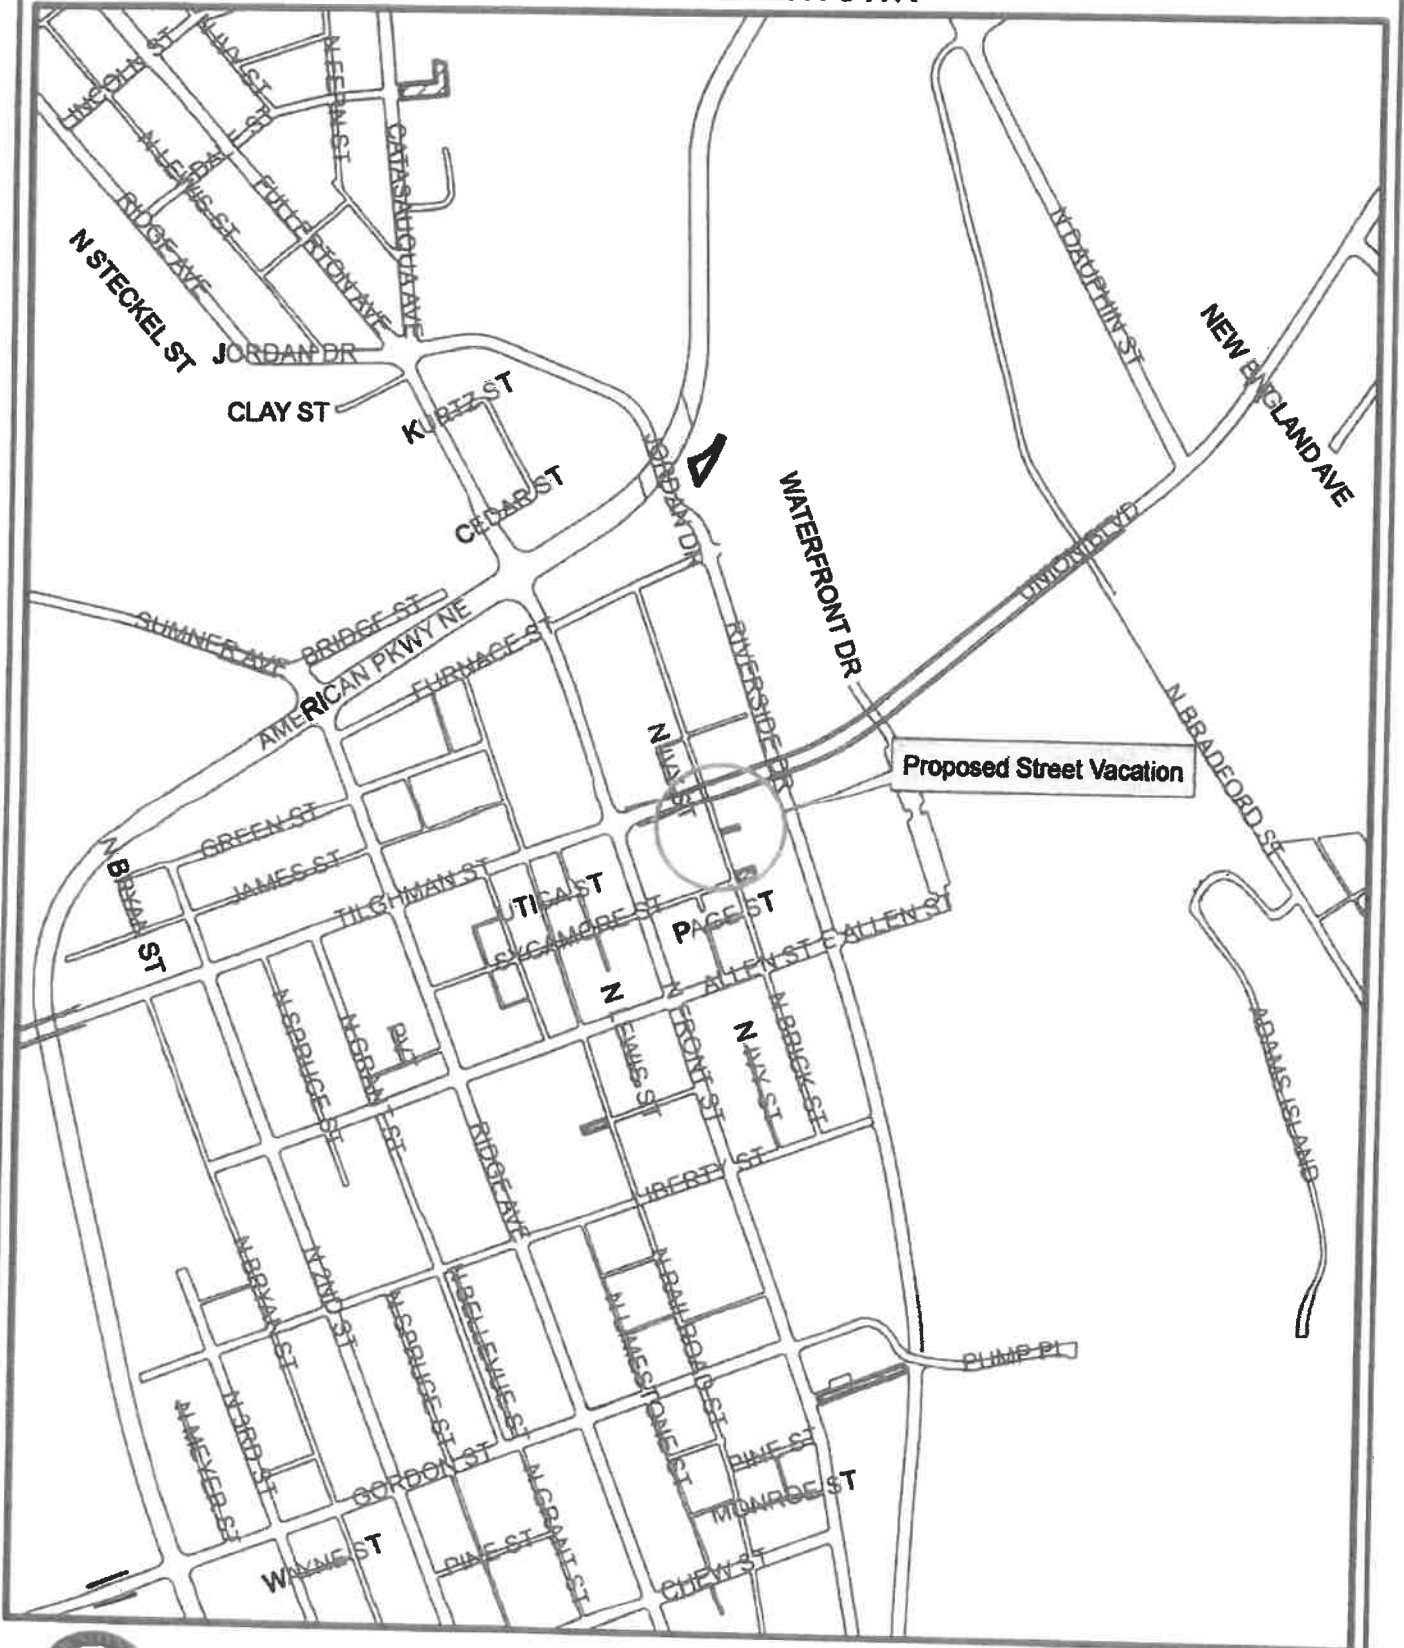

Proposed Street Vacation
Utica St.
From N Brick St. its Eastern Terminus

SCALE:
1" = 500'



CITY OF ALLENTOWN



Proposed Street Vacation
Utica St.
From N Brick St. its Eastern Terminus

SCALE:
1" = 20'



CITY OF ALLENTOWN



Proposed Street Vacation
Utica St.
From N Brick St. its Eastern Terminus

SCALE:
1" = 20'

