

CITY OF ALLENTOWN

Proposed Street Vacation

Proposed Street Vacation:
Rhodes St. @ Mack Blvd. to S. 10th St.

SCALE:
1" = 800'

N




Proposed Street Vacation:
Rhodes St. @ Mack Blvd. to S. 10th St.

SCALE:
1" = 800'



CITY OF ALLENTOWN

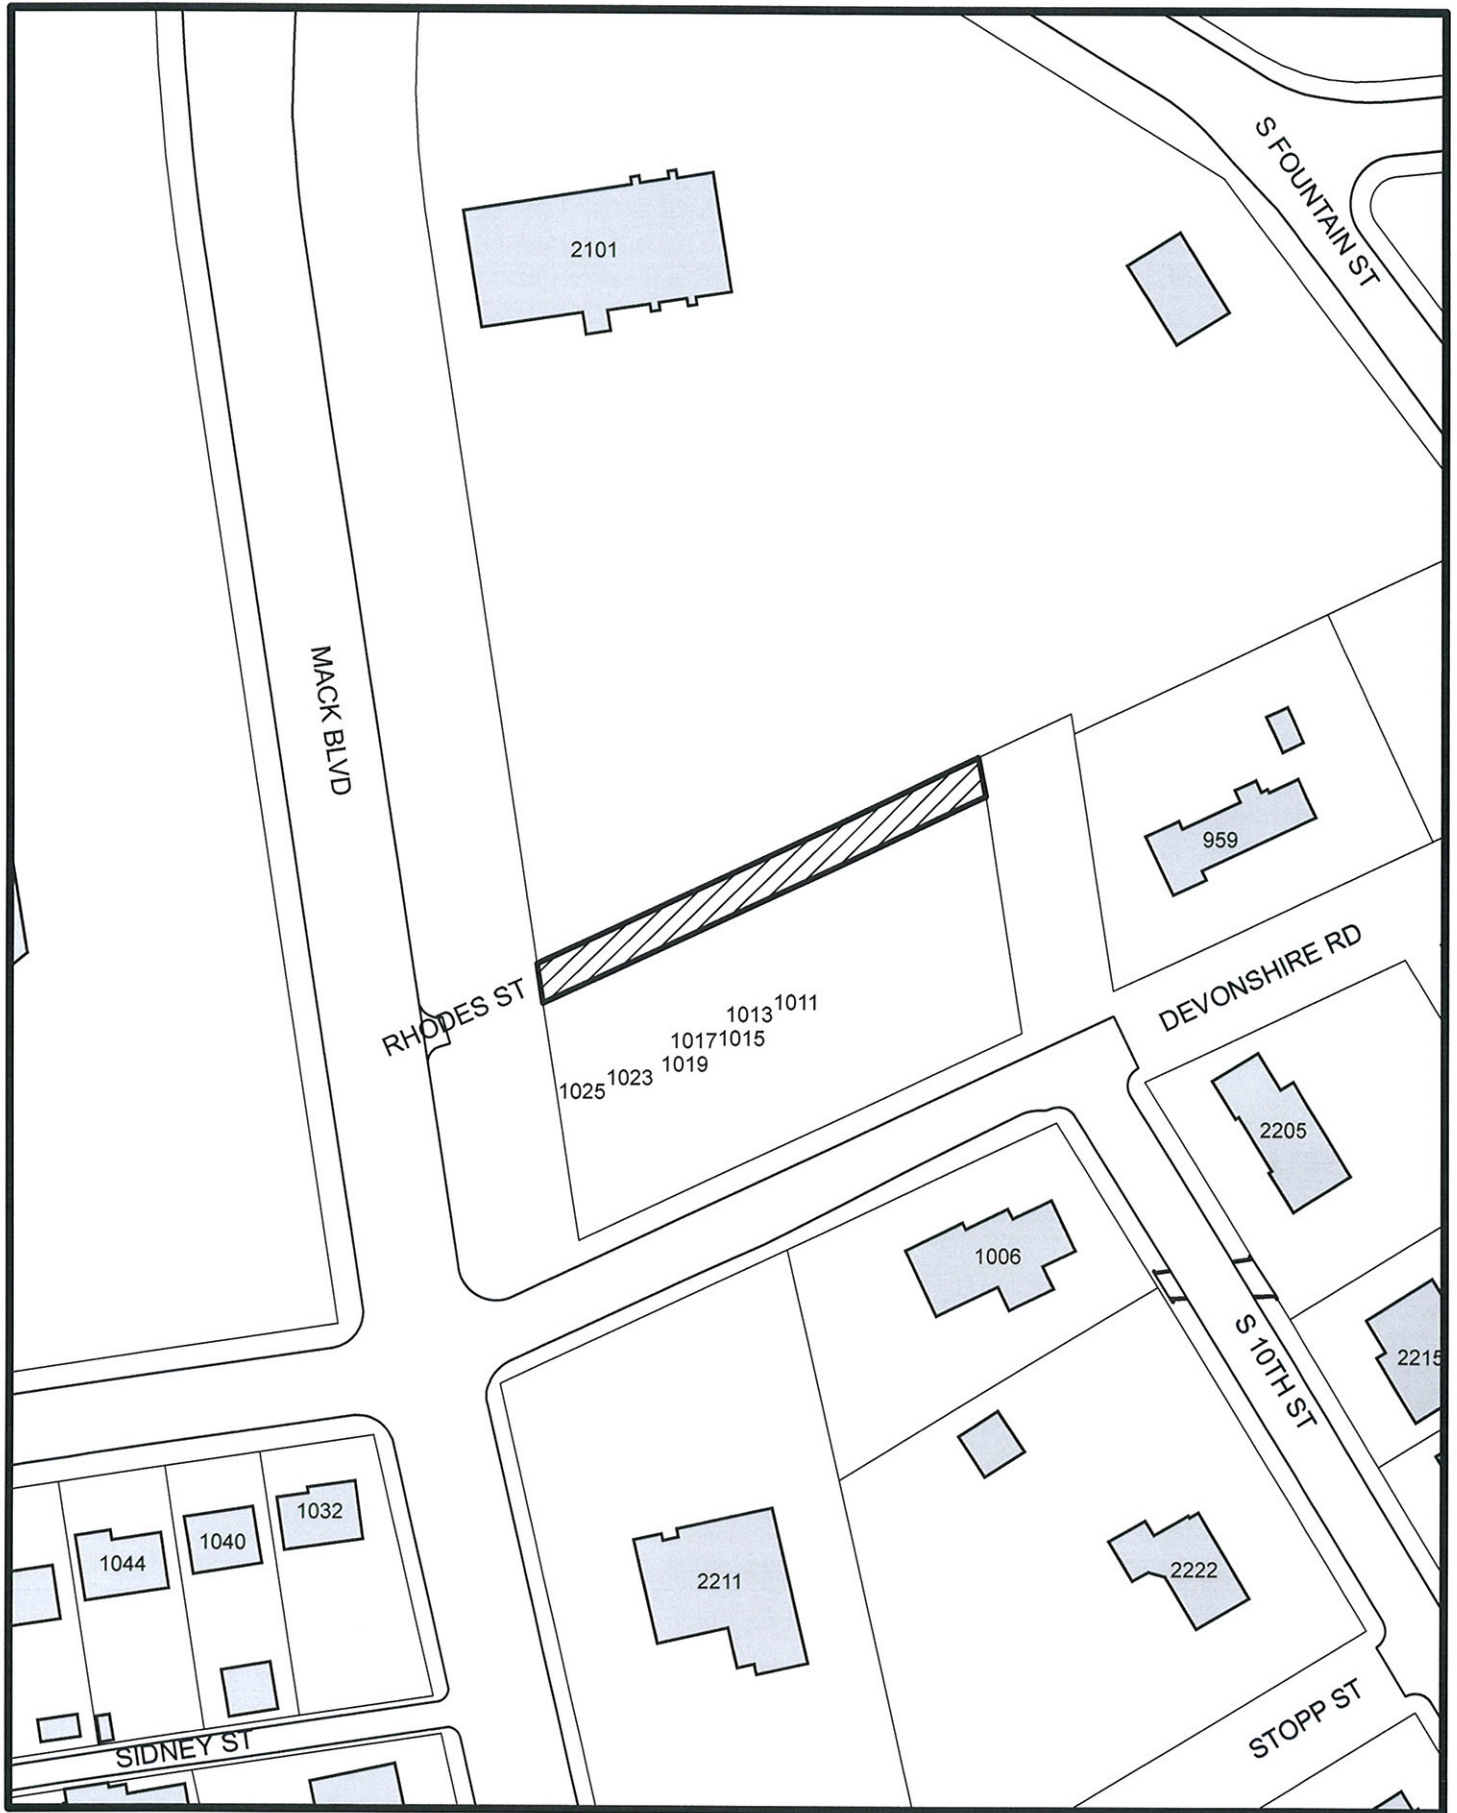

Proposed Street Vacation:
Rhodes St. @ Mack Blvd. to S. 10th St.

SCALE:
1" = 100'



CITY OF ALLENTOWN



Proposed Street Vacation:
Rhodes St. @ Mack Blvd. to S. 10th St.

SCALE:
1" = 100'

