

ORDINANCE NO. 15438

FILE OF CITY COUNCIL

BILL NO. 13 - 2018

---

MARCH 21, 2018

---

AN ORDINANCE

Providing for the vacation of a portion of South Tenth Street from the centerline of Devonshire Road to the centerline of Rhodes Street and being located in the Nineteenth Ward of the City of Allentown:

BE IT ORDAINED BY THE COUNCIL OF THE CITY OF ALLENTOWN:

SECTION 1. That South Tenth Street from the centerline of Devonshire Road to the centerline of Rhodes Street and being located in the Nineteenth Ward of the City of Allentown be and the same is hereby vacated.

SECTION 2. That this ordinance relinquishes the City's Easement rights in the subject vacated street area.

SECTION 3. Subject to the provisions set forth in Ordinance No. 12245, passed April 6, 1977.

SECTION 4. That all Ordinances inconsistent with the above provisions are repealed to the extent of their inconsistency.


	Ye a	Nay
Candida Affa, VP	X	
Julio A. Guridy	X	
Daryl Hendricks	X	
Cynthia Y. Mota	X	
Courtney Robinson	X	
Ed Zucal	X	
Roger MacLean, Pres.	X	
TOTAL	7	0

I hereby certify that the foregoing Ordinance was passed by City Council on April 18, 2018 and signed by the Mayor on April 19, 2018.

*Michael P. Hall*

CITY CLERK

CITY OF ALLENTOWN

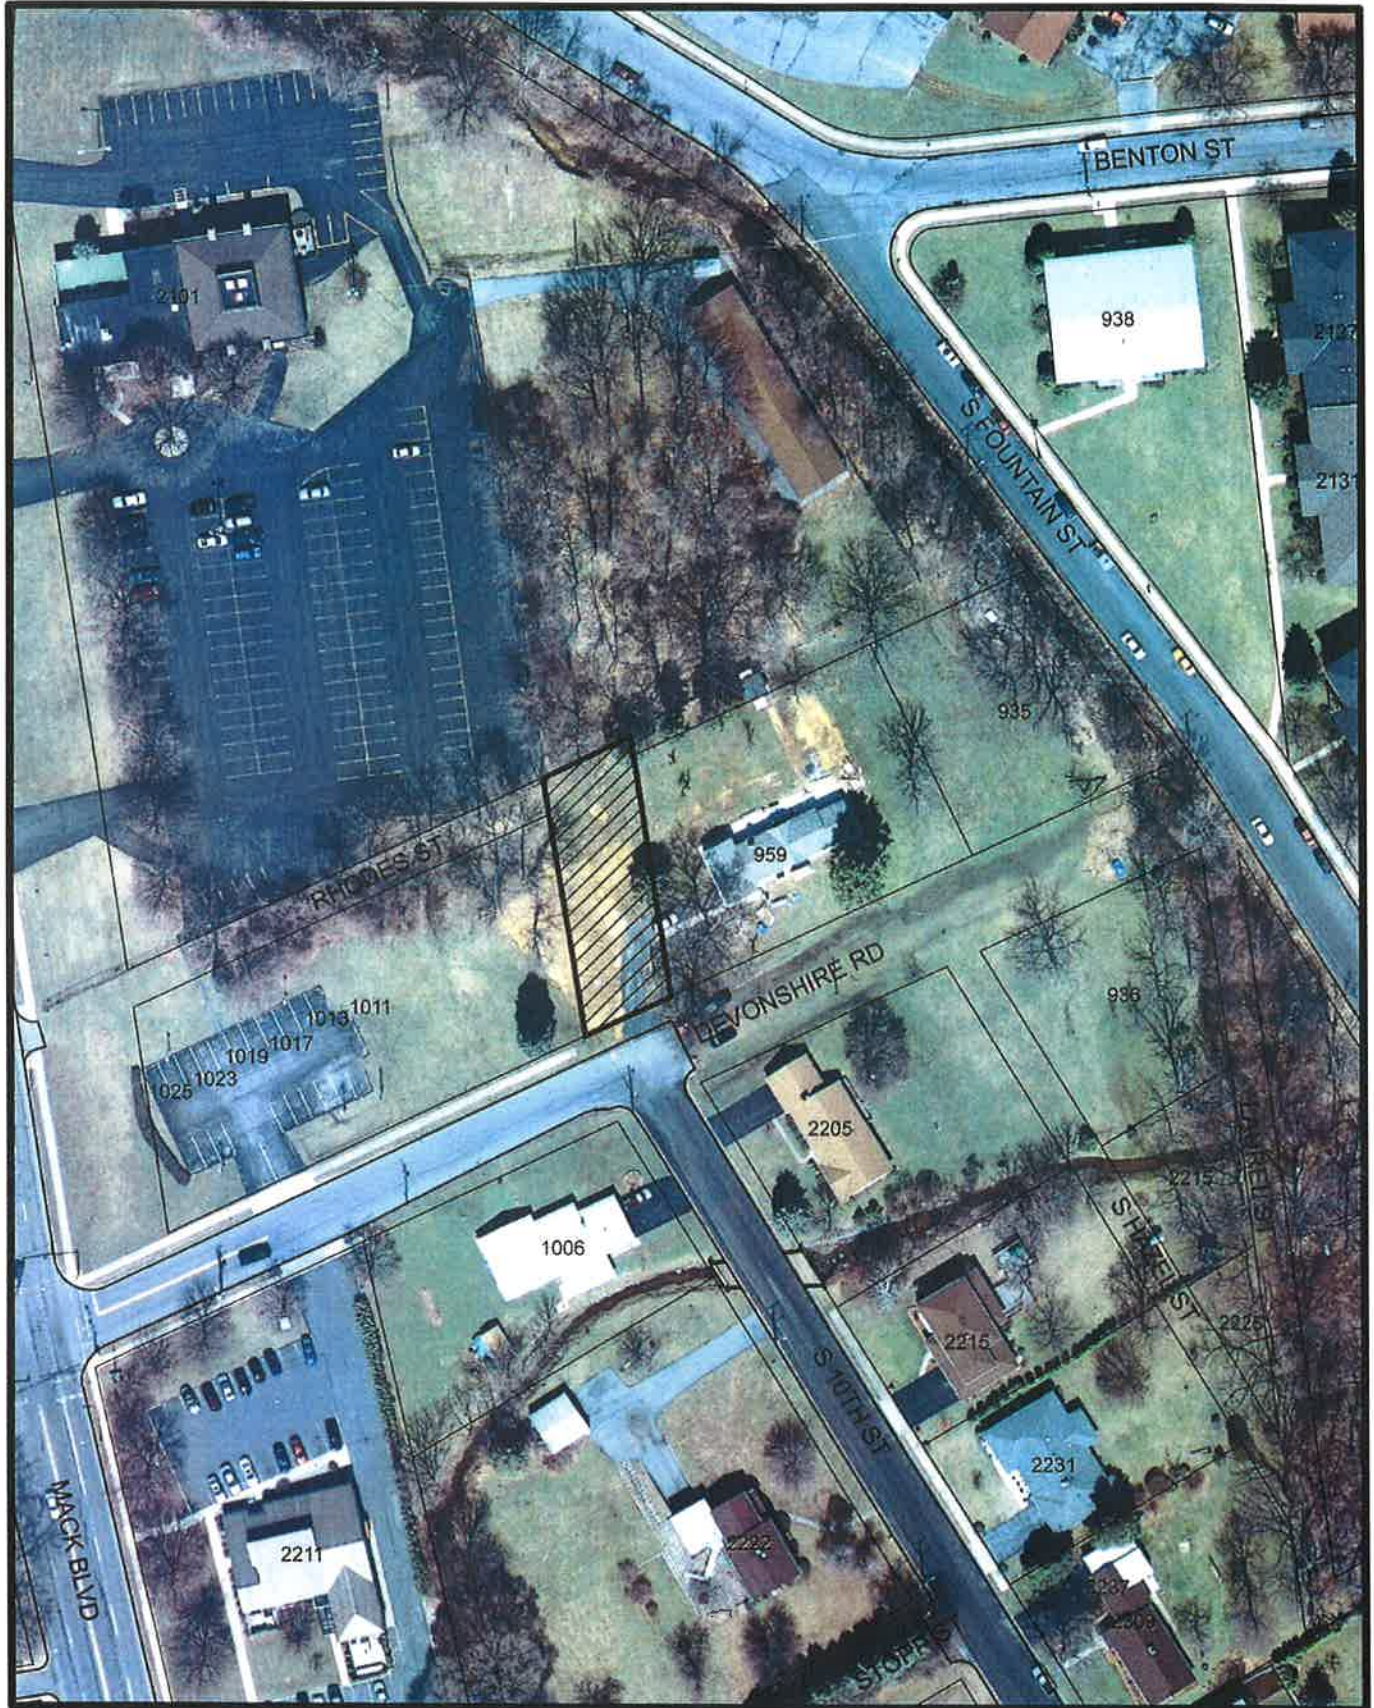


Proposed Street Vacation:  
S. 10th St. @ Devonshire Rd. to Rhodes St.

SCALE:  
1" = 100'





CITY OF ALLENTOWN

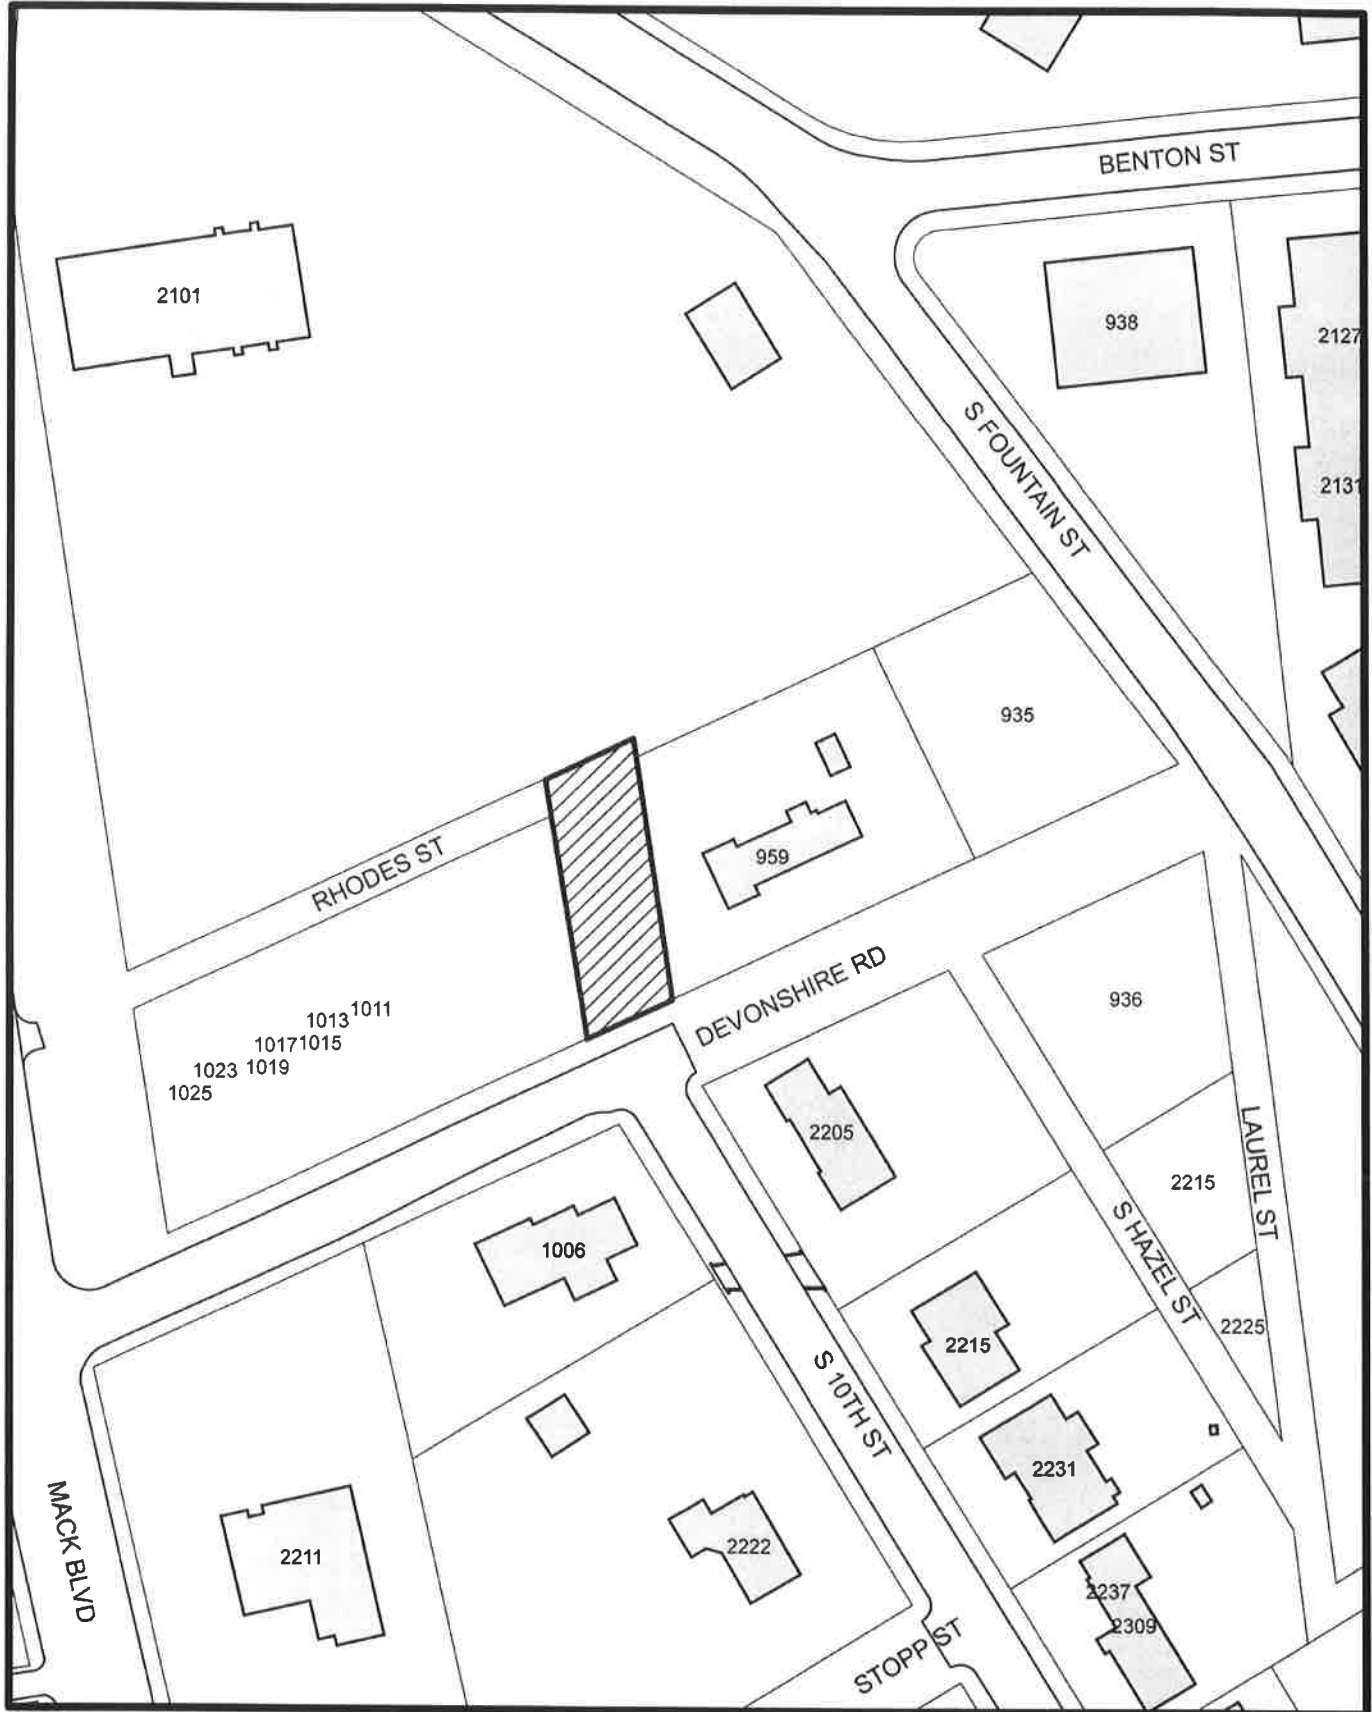

Proposed Street Vacation:  
S. 10th St. @ Devonshire Rd. to Rhodes St.

SCALE:  
1" = 100'



## CITY OF ALLENTOWN



Proposed Street Vacation:  
S. 10th St. @ Devonshire Rd. to Rhodes St.

SCALE:  
1" = 600'

