


PLEASE RETURN SIGNED DOCUMENT(S) TO:

**GRACE LATTIMORE
594 CHARLES DRIVE
GILBERTSVILLE, PA 19525**

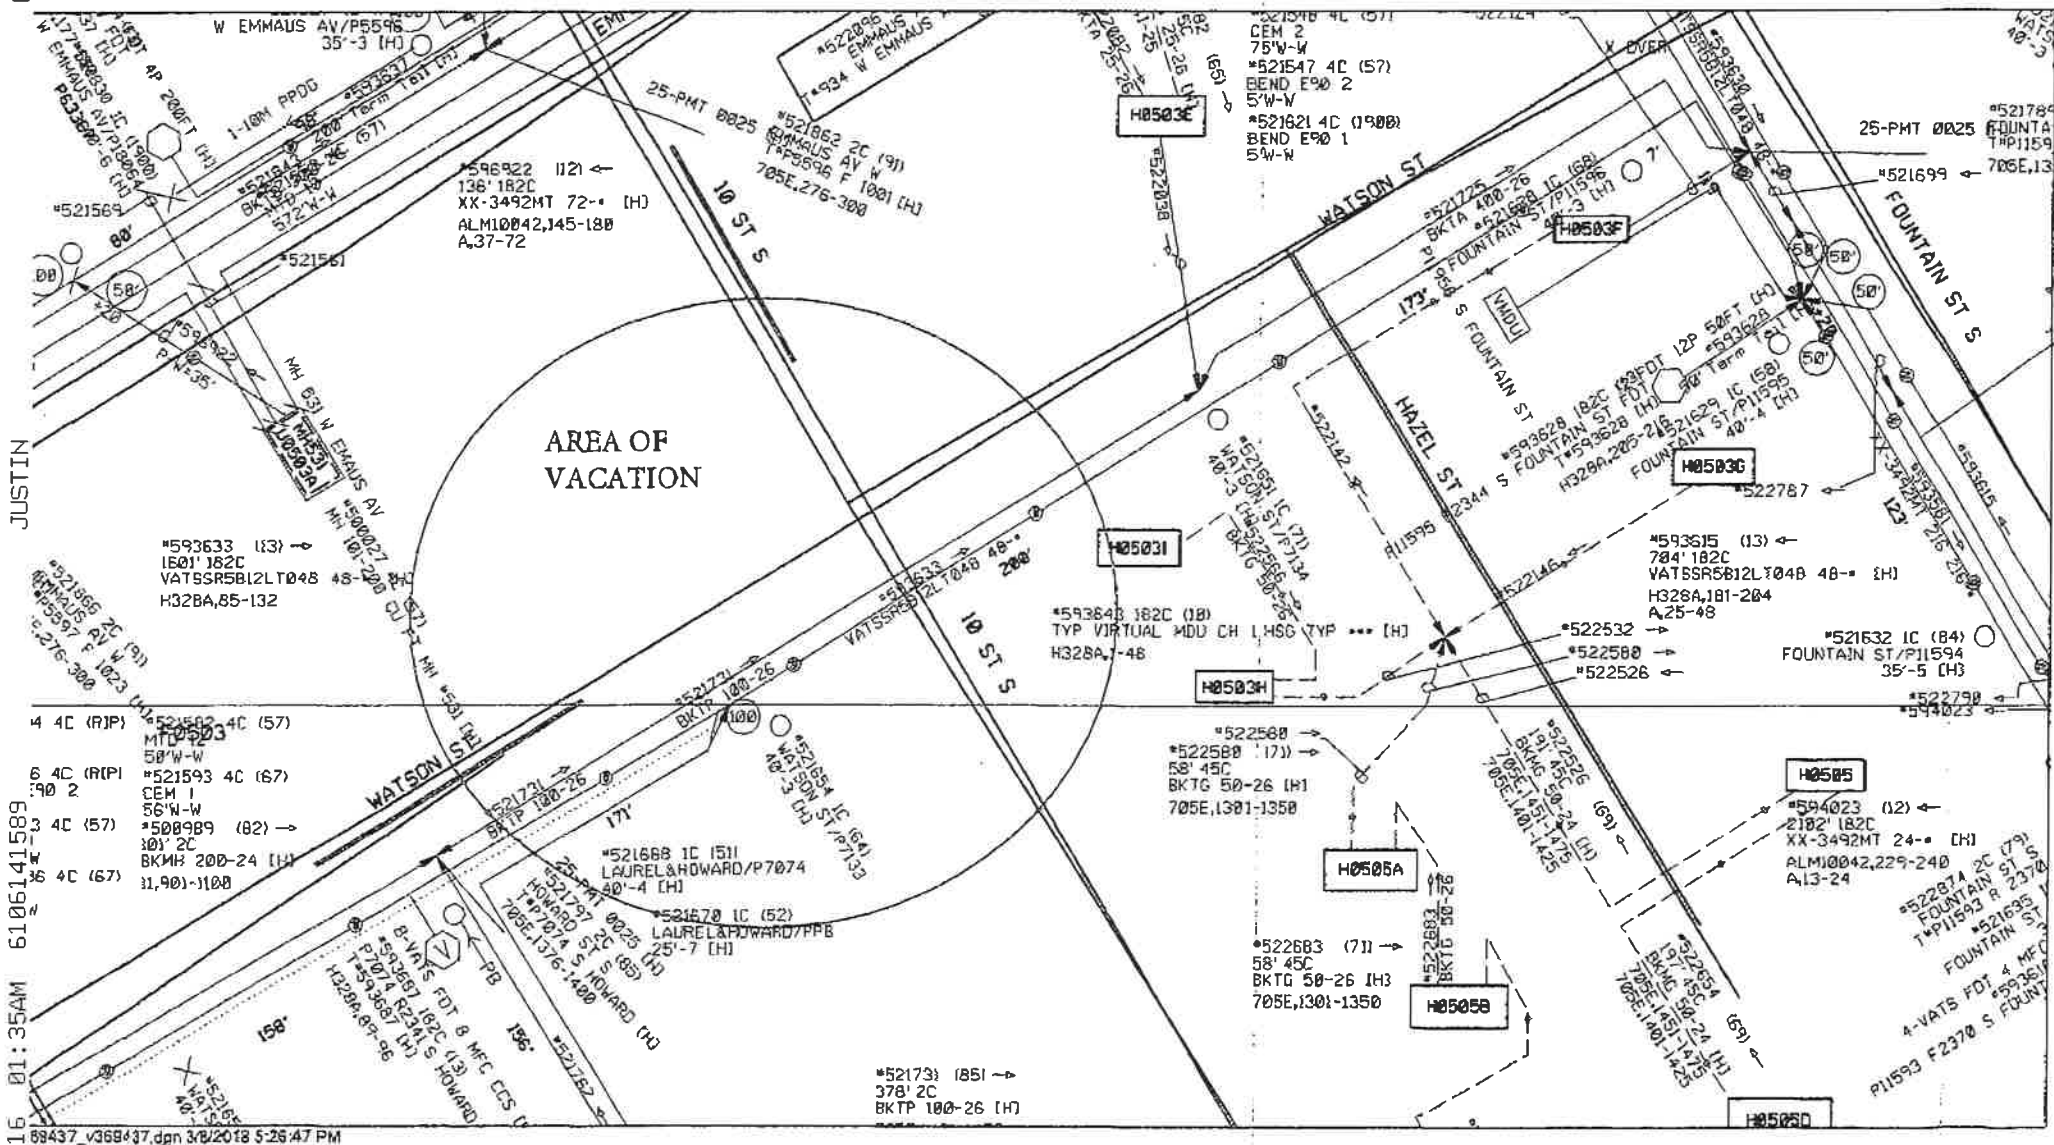

BY:

RIGHT OF WAY DEPARTMENT
Verizon Pennsylvania, LLC, A Delaware Corporation
40 S Mercer Street
New Castle, PA 16101

Copy

PAR ID # 640529313231 1

Aerial Grant**verizon**

Received of Verizon Pennsylvania, LLC for good and valuable consideration, the receipt of which is hereby acknowledged, and intending to be legally bound, the undersigned hereby grants unto the said company, its successors and assigns, the right, privilege and authority to construct, reconstruct, operate, and maintain poles, anchors, brace poles, crossarms, cables and wires, on, over, along and across the land, said land being located at 2332 S. 10th Street (Property Address)

Owner Address: 2332 S 10th St., Allentown, PA 18103-6659

CITY of ALLENTOWN

County of LEHIGH, Commonwealth of Pennsylvania,

with the right of access over said land to construct and maintain said pole line by the most reasonable means; with the right to trim and keep trimmed trees and shrubs so as to clear utility facilities; and to permit others to use facilities constructed hereunder, with the further right to lease and/or convey any part or all the rights hereunder to an electric light, power or other company for the purpose of the transmission and distribution of electric energy; provided, however, that not more than one pole line shall be erected and maintained pursuant to this grant.

IN WITNESS WHEREOF, I have hereunto set my hand(s) and

seal(s) 20 day of March A.D. 2018
(Year)

at 2332 S 10th Steet, Allentown, PA 18103-66599
(Post Office Address)

WITNESS OR ATTEST:

PROPERTY OWNER:

X

Justin K. Emery (please sign as shown)

COPY

(Individual(s) Acknowledgement)

COMMONWEALTH OF PENNSYLVANIA

COUNTY OF LEHIGH

On this 20 day of March, A.D. 2018before me, GRACE V LATTIMORE, a Notary

Public for the Commonwealth of Pennsylvania, personally appeared

Justin K. Emery

known to me (or satisfactorily proven) to be the person(s) whose name(s)

He

subscribed to the within instrument and in due form of law acknowledged the said instrument for the purpose

therein contained to be

His

act and deed, and desired

the same might be recorded as such.

IN WITNESS WHEREOF, I have hereunto set my hand and official seal.

COMMONWEALTH OF PENNSYLVANIA
NOTARIAL SEAL
 Grace V. Lattimore, Notary Public
 New Hanover Twp., Montgomery County
 My Commission Expires May 10, 2020
 MEMBER, PENNSYLVANIA ASSOCIATION OF NOTARIES

Grace V Lattimore
 (Notary Public)

(Individual(s) Acknowledgement)

} S.S.

On this _____ day of _____, A.D. 2018

before me, _____, a Notary

Public for the Commonwealth of Pennsylvania, personally appeared

known to me (or satisfactorily proven) to be the person(s) whose name(s)

He

subscribed to the within instrument and in due form of law acknowledged the said instrument for the purpose

therein contained to be

His


act and deed, and desired

the same might be recorded as such.

IN WITNESS WHEREOF, I have hereunto set my hand and official seal.

 (Notary Public)

CITY OF ALLENTOWN

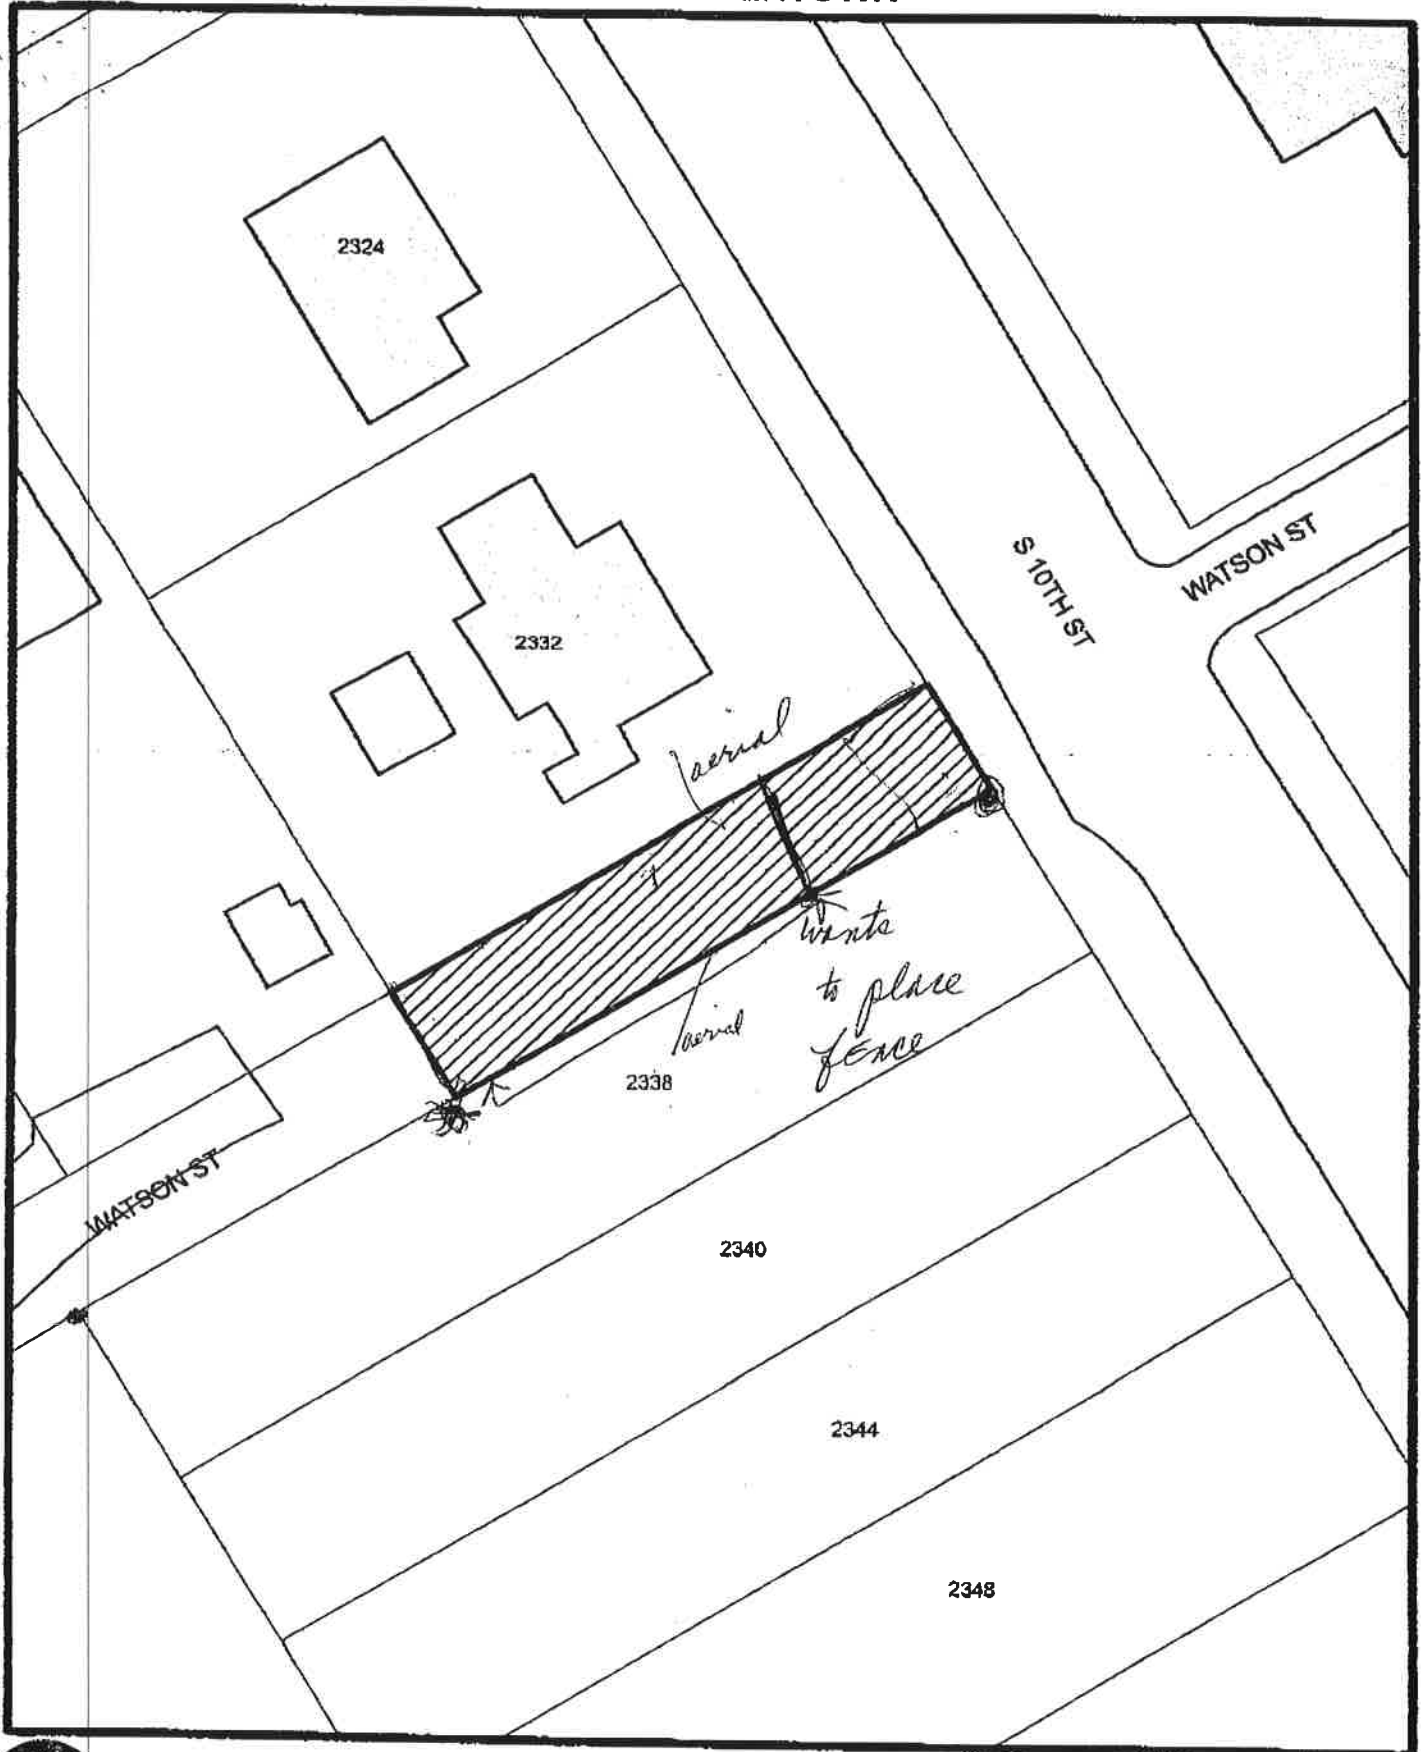

Proposed Street Vacation:
Watson St. @ S. 10th St. to S.W. Property Corner

SCALE:
1" = 30'





Dinnnet Barstool <barstoolvillagepa@gmail.com>

VACATION OF WATSON ST FROM THE CENTERLINE OF SOUTH 10TH ST.

2 messages

<alexandro.r.amos@verizon.com>


Fri, Mar 23, 1:38 PM

To: barstoolvillagepa@gmail.com <barstoolvillagepa@gmail.com>

Cc: Grace Lattimore (GLattimore@ucseng.com) <GLattimore@ucseng.com>

Hello Justin,

It is my understanding that the fence you are proposing will not affect our facilities at your location, so we have no problem with placement of your new fence. Thanks.

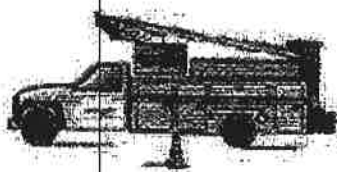Alexandro Ramos**Network Engineer****1050 Virginia Dr.****Fort Washington, PA 19034****Off: 215-789-7721****Cell: 215-316-0169****alexandro.r.amos@verizon.com****verizon**

Dinnnet Barstool <barstoolvillagepa@gmail.com>

Fri, Mar 23, 3:48 PM

To: <alexandro.r.amos@verizon.com>

Cc: Grace Lattimore (GLattimore@ucseng.com) <GLattimore@ucseng.com>

Thank you for your response.

Thanks again Justin

On Fri, Mar 23, 2018 at 1:38 PM <alexandro.r.amos@verizon.com> wrote:

Hello Justin,

It is my understanding that the fence you are proposing will not affect our facilities at your location, so we have no problem with placement of your new fence. Thanks.

Alexandro Ramos

Network Engineer

1050 Virginia Dr.

Fort Washington, PA 19034

Off: 215-789-7721

Cell: 215-316-0169

alexandro.r.amos@verizon.com

