

ORDINANCE NO. 15462

FILE OF CITY COUNCIL

BILL NO. 38 - 2018

June 20, 2018

AN ORDINANCE

Providing for the vacation of a portion of Watson Street from the centerline of South Tenth Street in a Westerly direction 125 feet more or less to the southwest corner of the lot with the address of 2332 South Tenth Street and being located in the Nineteenth Ward of the City of Allentown:

BE IT ORDAINED BY THE COUNCIL OF THE CITY OF ALLENTOWN:

SECTION 1. That Watson Street from the centerline of South Tenth Street in a Westerly direction 125 feet more or less to the southwest corner of the lot with the address of 2332 South Tenth Street and being located in the Nineteenth Ward of the City of Allentown be and the same is hereby vacated.

SECTION 2. That this ordinance relinquishes the City's Easement rights in the subject vacated street area.

SECTION 3. Subject to the provisions set forth in Ordinance No. 12245, passed April 6, 1977.

SECTION 4. That all Ordinances inconsistent with the above provisions are repealed to the extent of their inconsistency.

	Yea	Nay
Candida Affa, VP	X	
Julio A. Guridy	X	
Daryl Hendricks	X	
Cynthia Y. Mota	X	
Courtney Robinson	X	
Ed Zucal	X	
Roger MacLean, Pres.	X	
TOTAL	7	0

I hereby certify that the foregoing Ordinance was passed by City Council on July 18, 2018 and signed by the Mayor on July 20, 2018.

Michael P. Hal

CITY CLERK

CITY OF ALLENTOWN



Proposed Street Vacation:
Watson St. @ S. 10th St. to 160' S.W.

SCALE:
1" = 50'



CITY OF ALLENTOWN




Proposed Street Vacation:
Watson St. @ S. 10th St. to 160' S.W.

SCALE:
1" = 50'



CITY OF ALLENTOWN

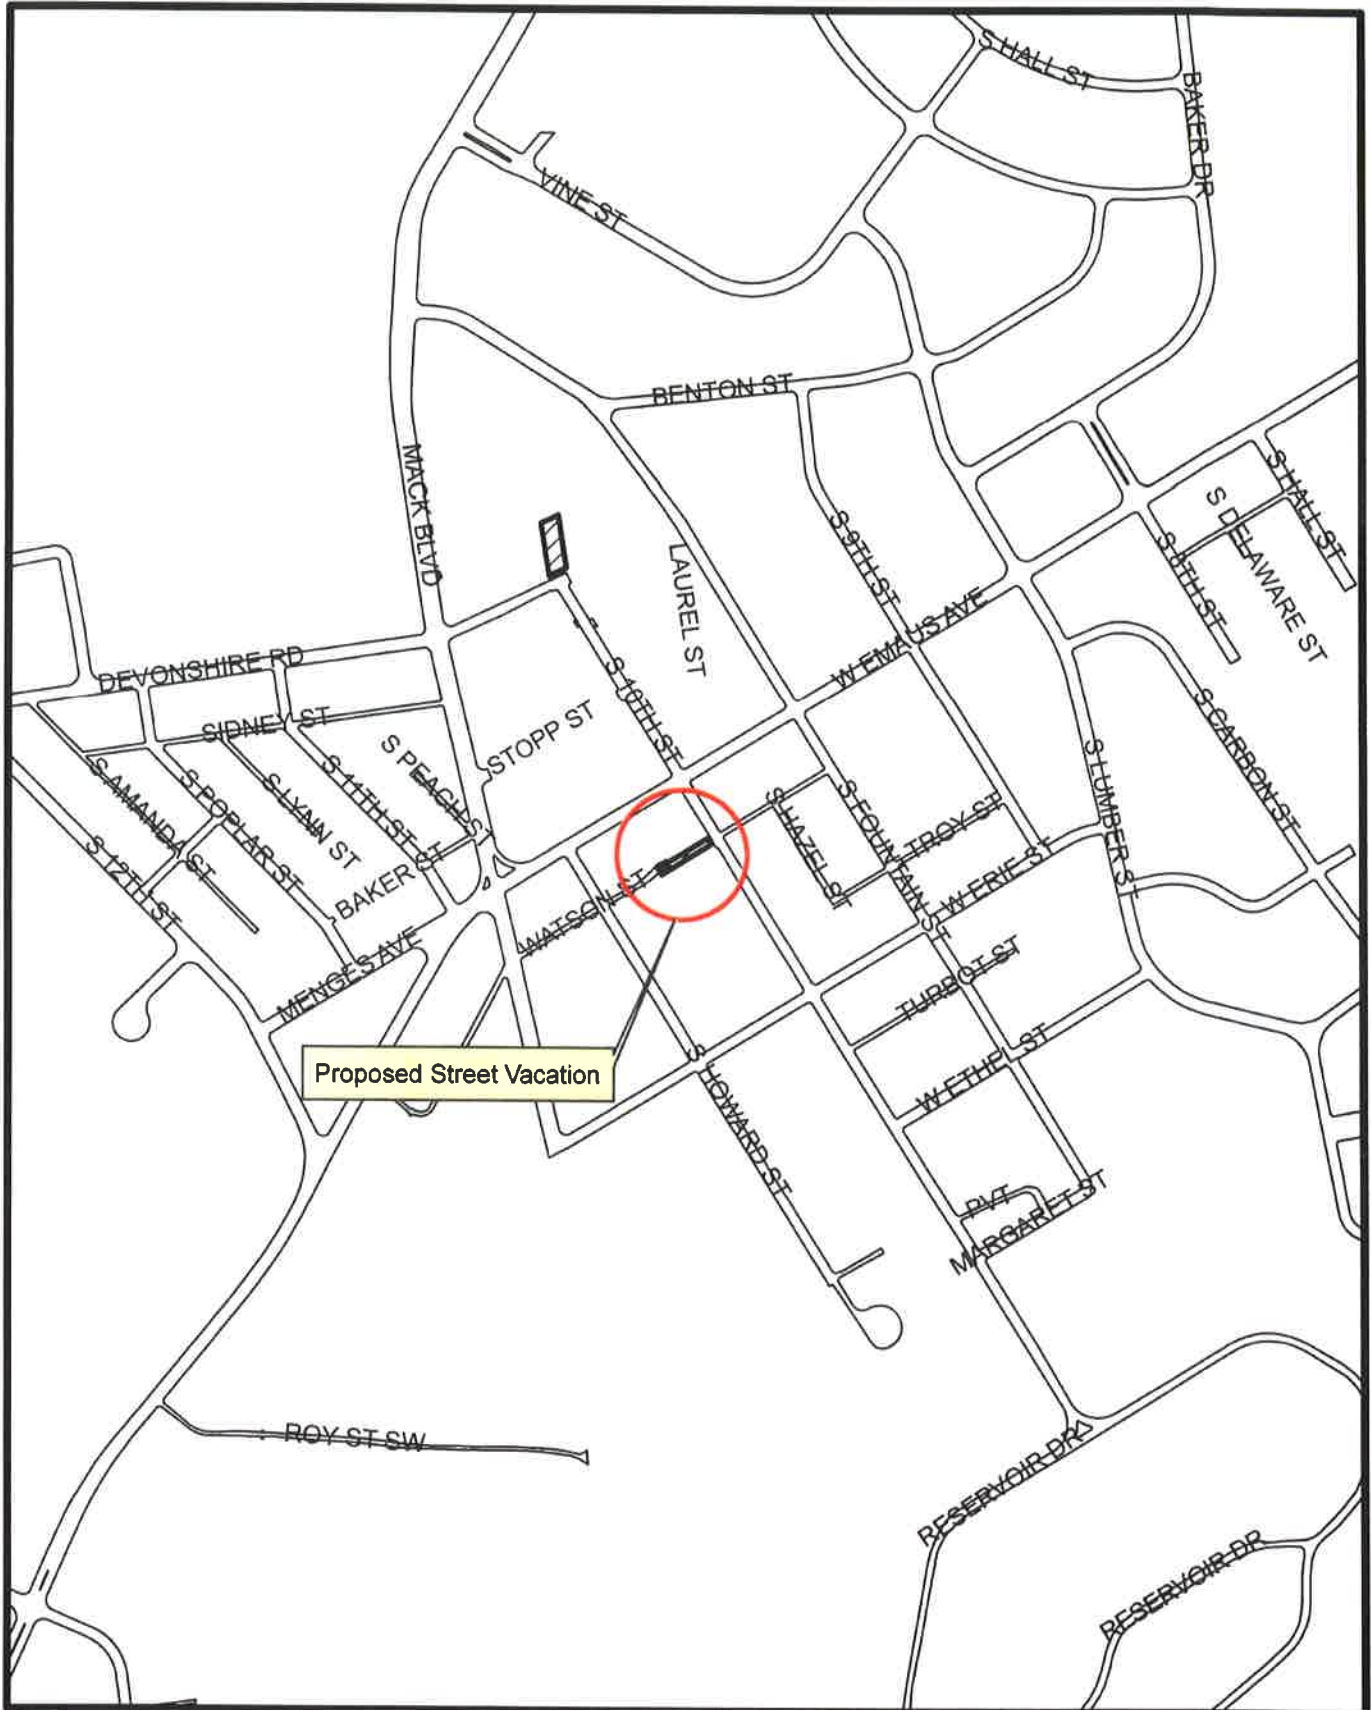

Proposed Street Vacation:
Watson St. @ S. 10th St. to 160' S.W.

SCALE:
1" = 500'

