

Borzak, Brian

From: alexandro.r.amos@verizon.com
Sent: Wednesday, June 27, 2018 9:05 AM
To: Borzak, Brian; Borzak, Brian
Cc: Geosits, Mark; alexandro.r.amos@verizon.com
Subject: THE VACATION OF A PORTION OF E. HEDGE ST ALONG THE NORTH LINE OF E. HEDGE ST ALONG THE LENGTH OF THE S. LINE OF 1047-1051 N. IRVING ST, ALLENTOWN, PA
Attachments: Scanned from a Xerox Multifunction Device.pdf; 1047 N. IRVING, ALLENTOWN, PA.PDF; 1047+N+Irving+St,+Allentown,+.pdf

Hello Brian,

Please see attached. I do have objections due to multiple cables and poles we currently have at this location.

*Alexandro Ramos
Network Engineer
1050 Virginia Dr.
Fort Washington, PA 19034
Off: 215-789-7721
Cell: 215-316-0169
alexandro.r.amos@verizon.com*

verizon[✓]





Allentown
City without limits.

Brian L. Borzak, PLS
Chief Designer/Surveyor
Department of Public Works
Bureau of Engineering
641 South Tenth Street
Allentown PA 18103
610.437.7574
Fax 610.437.7614
borzak@allentowncity.org

June 19, 2018

Mr. Alexandro Ramos
Engineer
Verizon Communications
1050 Virginia Drive
Fort Washington, PA 19034

FROM: Brian L. Borzak, PLS
Chief Designer/Chief Surveyor

RE: The vacation of a portion of E. Hedge St. along the North line of E. Hedge St. and along the length of the South line of 1047 -1051 N. Irving St.

The City of Allentown has been requested by,

Monocacy General Contracting (Equitable Owner of 1047-1051 N. Irving St.)
1834 Robin Way
Bethlehem, Pa 18018

Please indicate your approval or disapproval of this proposed request by checking the proper space provided below and returning this letter to this office within **fifteen (15) days** of the date on this letter.

Failure to respond to this letter within this time frame will be an indication to us that you have no objection to the proposed vacation. Please call me at 610-437-7574 if you have any questions.

Very truly yours,

Brian Lee Borzak, P.L.S.
Chief Engineering Designer, City Surveyor

Name: Alexandro Ramos Title: Engineer Date: 06/27/2018


NO OBJECTION TO STREET VACATION ☐

OBJECT TO STREET VACATION ☒

REASON FOR OBJECTION Verizon pole with Verizon cables located on the
corner of proposed vacation area.

BLB/ad

CITY OF ALLENTOWN

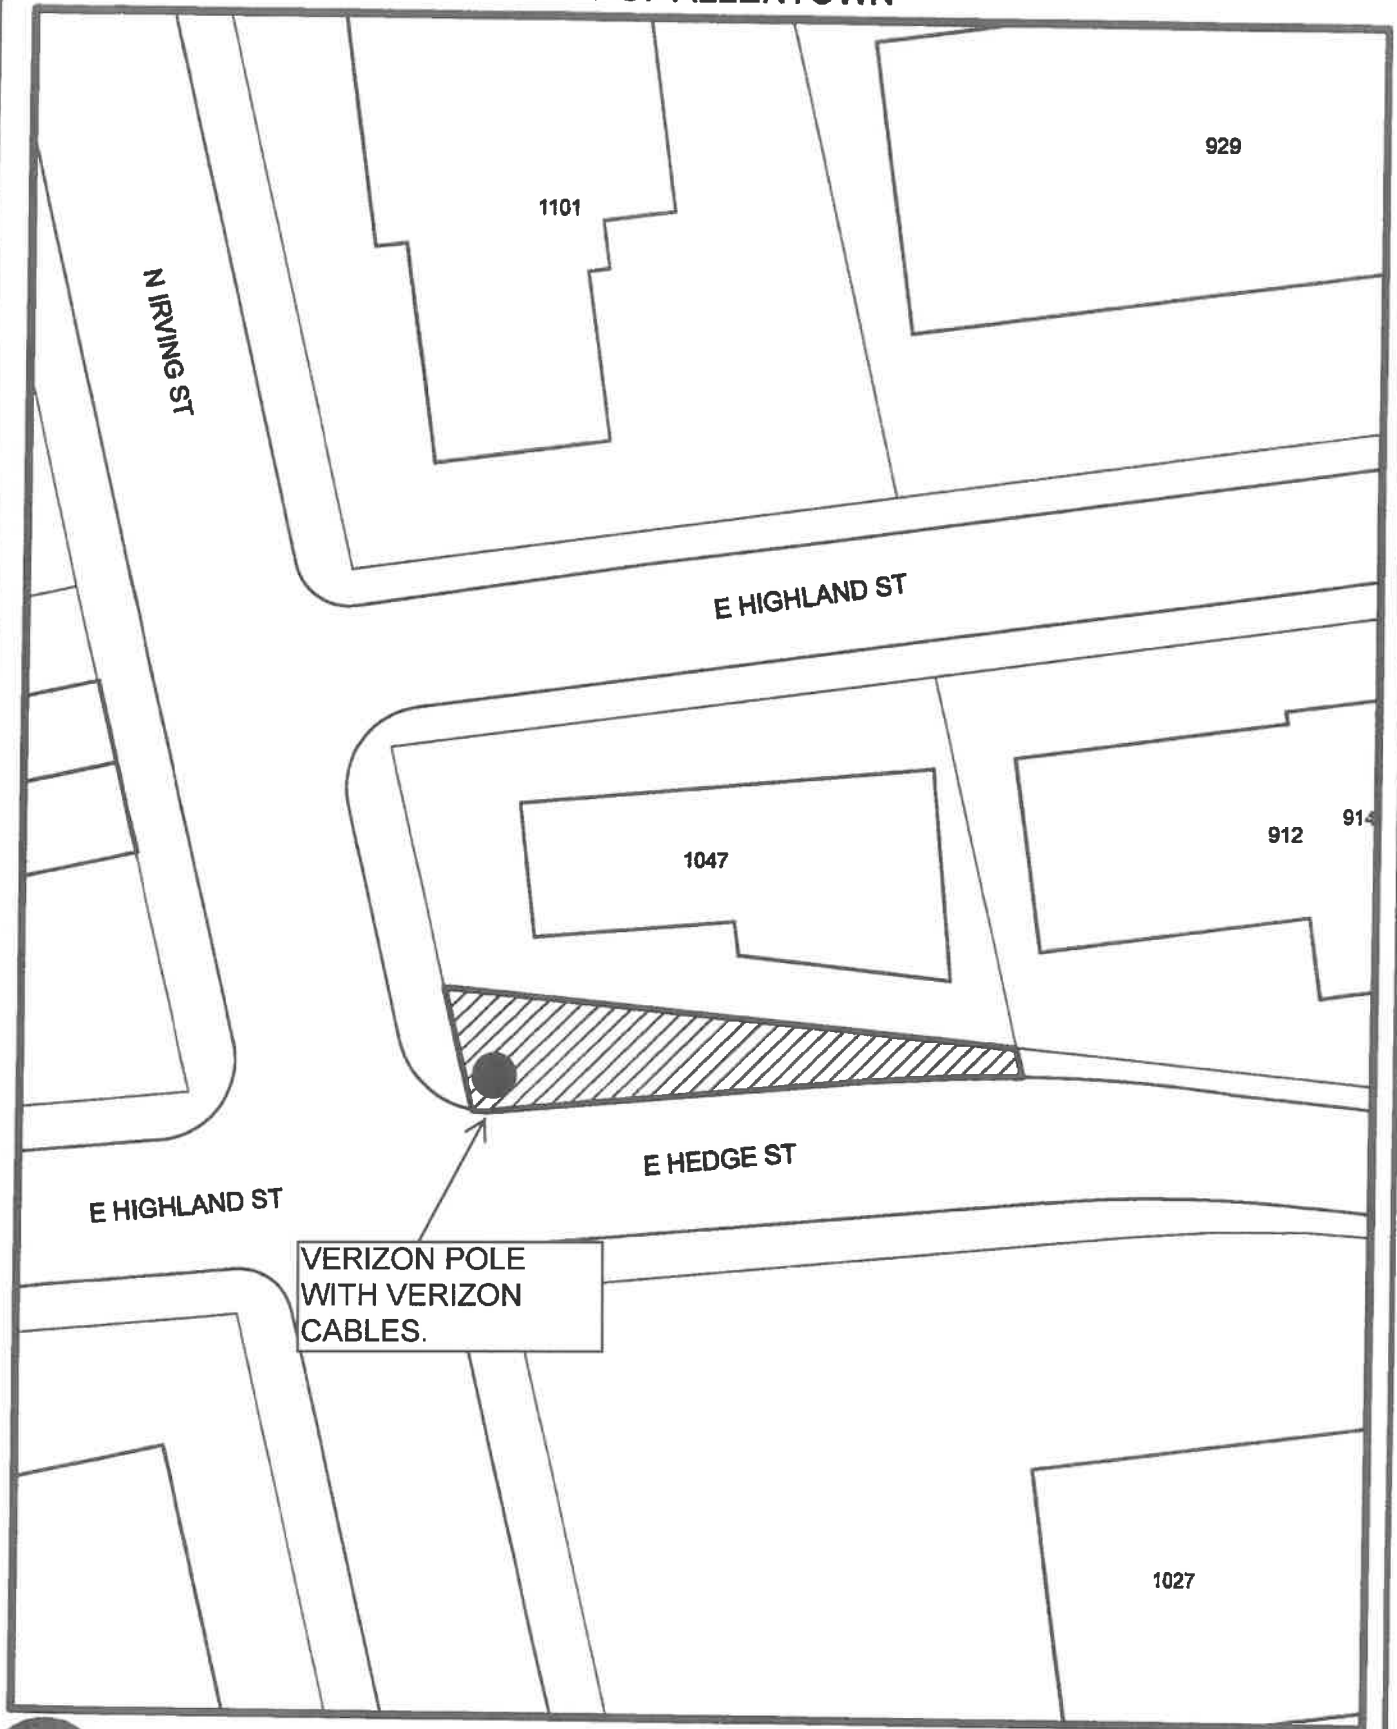


Proposed Street Vacation:
Portion of E. Hedge St. @ 1047 N. Irving St.

SCALE:
1" = 40'



Google Maps 1047 N Irving St

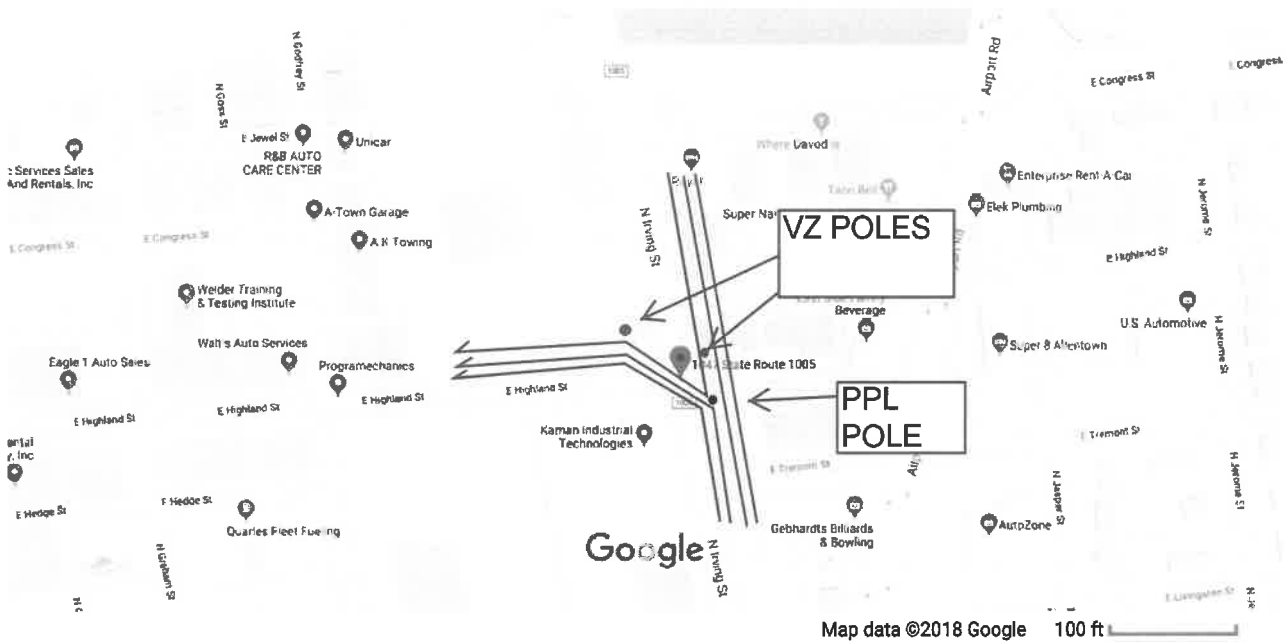

1047 N Irving St
Allentown, PA 18109



