



EXHIBIT 'D'

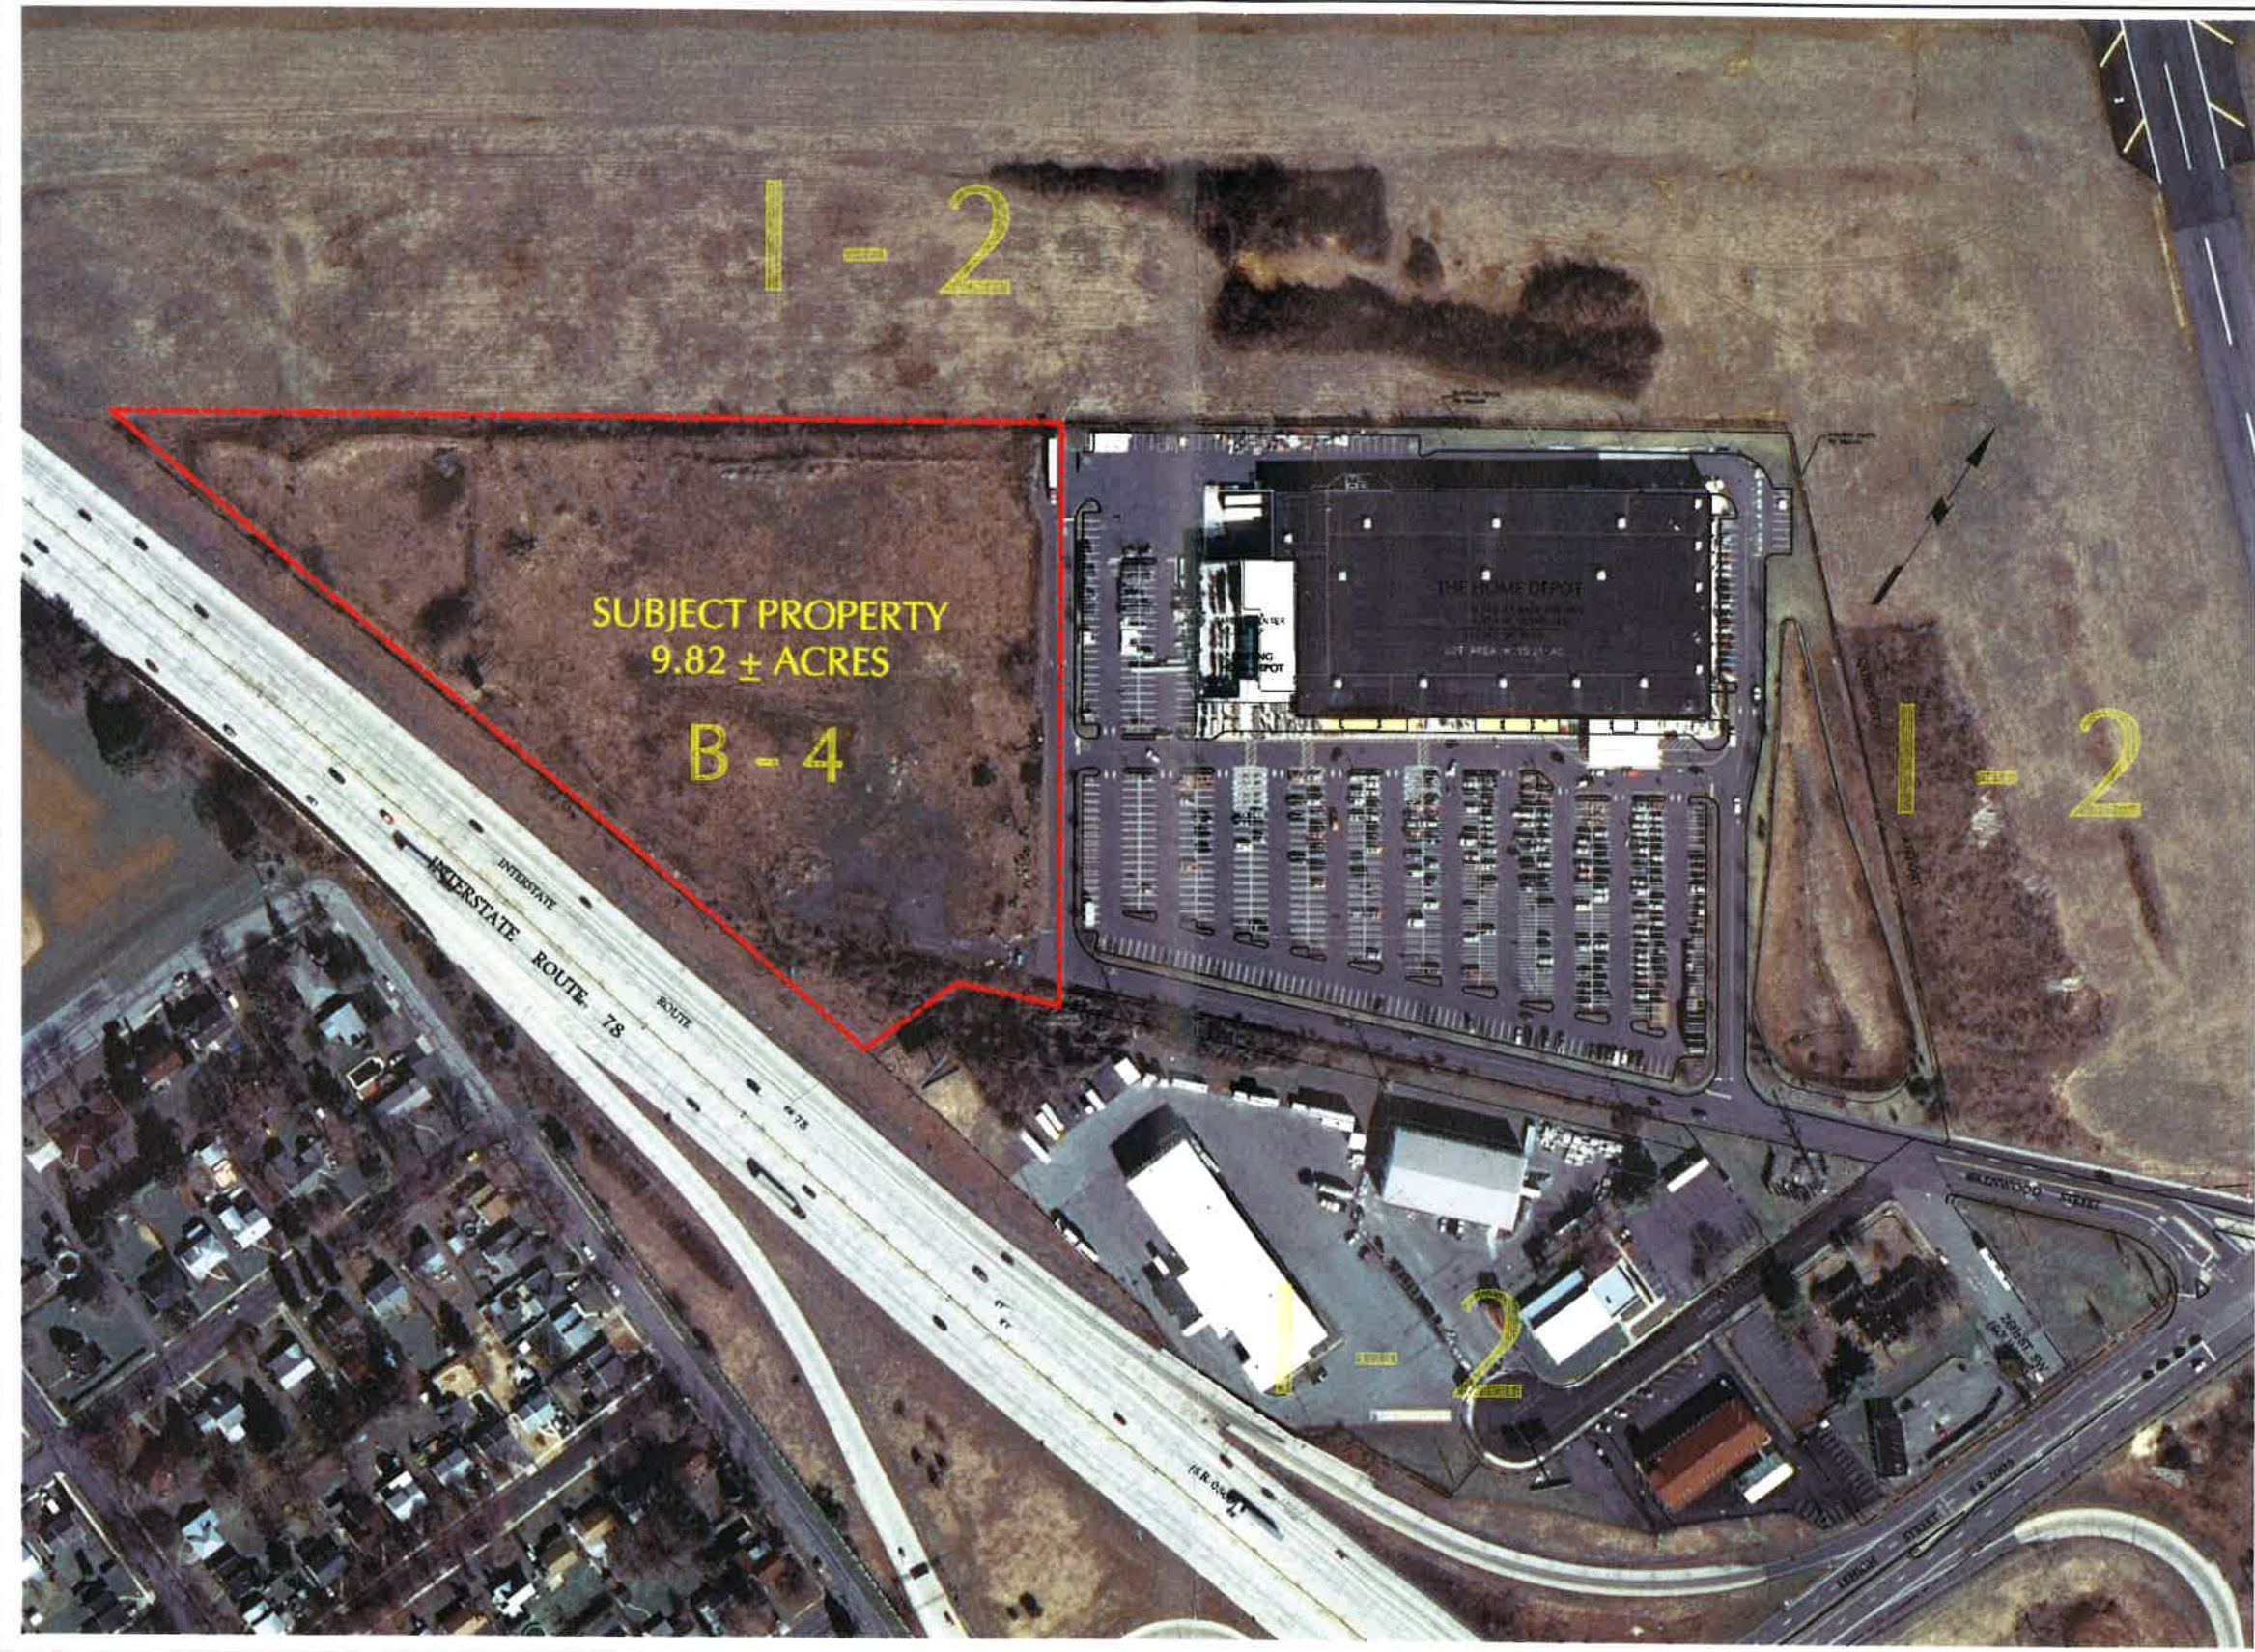

arna
 ENGINEERING
 CIVIL ENGINEERS

ARNA Engineering Inc.
 13 Croft Drive
 Fountainville PA 19923
 T: 215.766.8280
 F: 215.434.5280

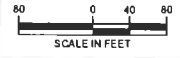

Project
ALLENTOWN COMMERCIAL
 CITY OF ALLENTOWN
 LEHIGH COUNTY
 PENNSYLVANIA

Drawing Title
REZONING EXHIBIT PLAN

DATE	COMMENTS	NO.

REVISIONS	
Project No.	230001001
Date	01-10-2018
Scale	1" = 80'
Drawn By	CT
Checked By	CT

Drawing No.
EX-01