


# CITY OF ALLENTOWN

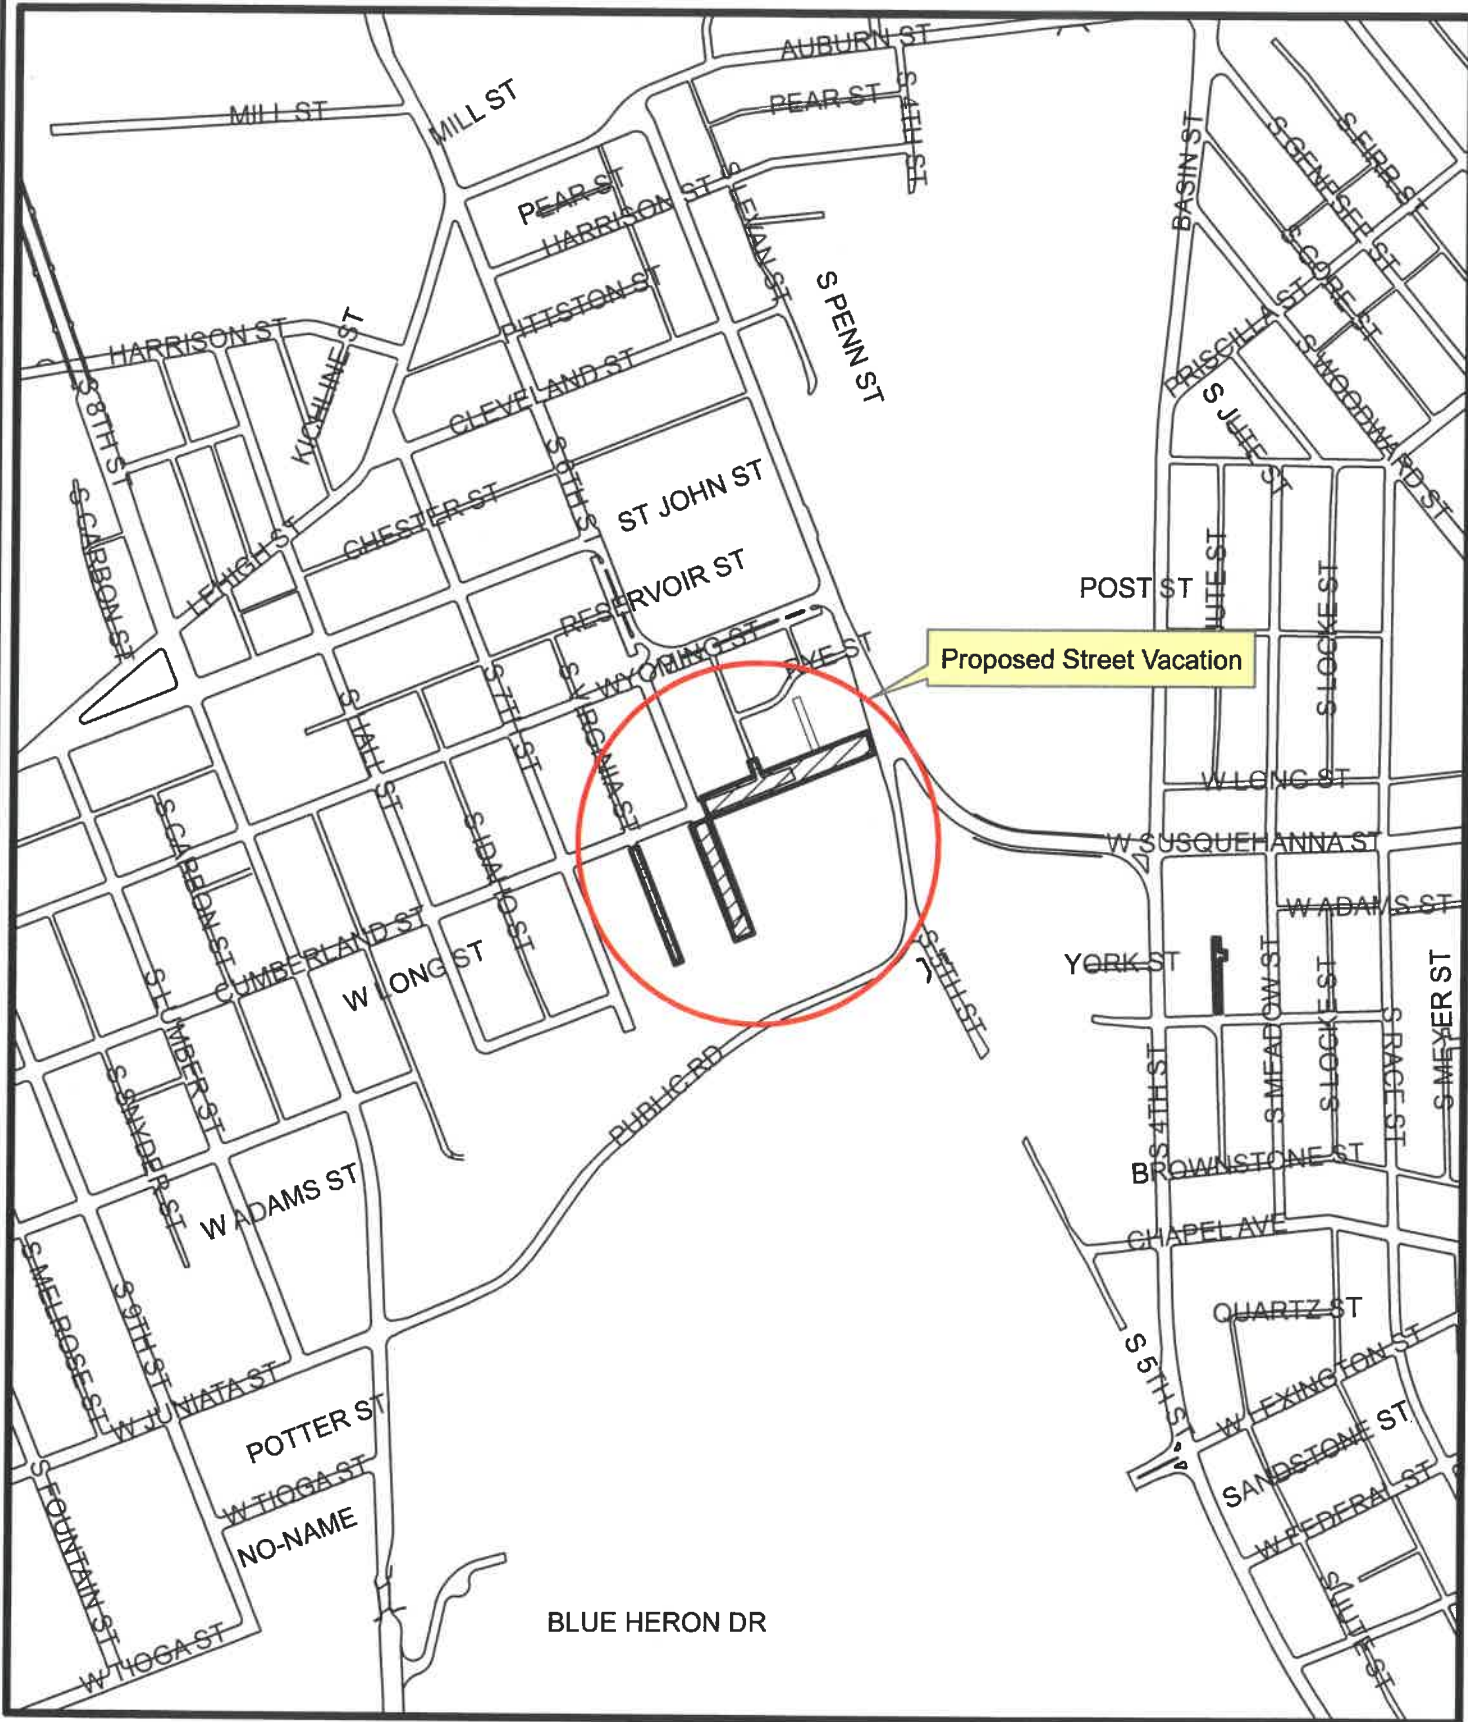


**Proposed Street Vacation**  
 Cumberland St. from S. 6th St. to S 5th St.  
 S. Virginia St. from Cumberland St. to Susquehanna St.  
 S. 6th St. from Cumberland St. to Susquehanna St.  
 S. Fair St. from Cumberland St. North to the North Property Line of 1029 S. 6th St.

SCALE:  
 1" = 500'



CITY OF ALLENTOWN

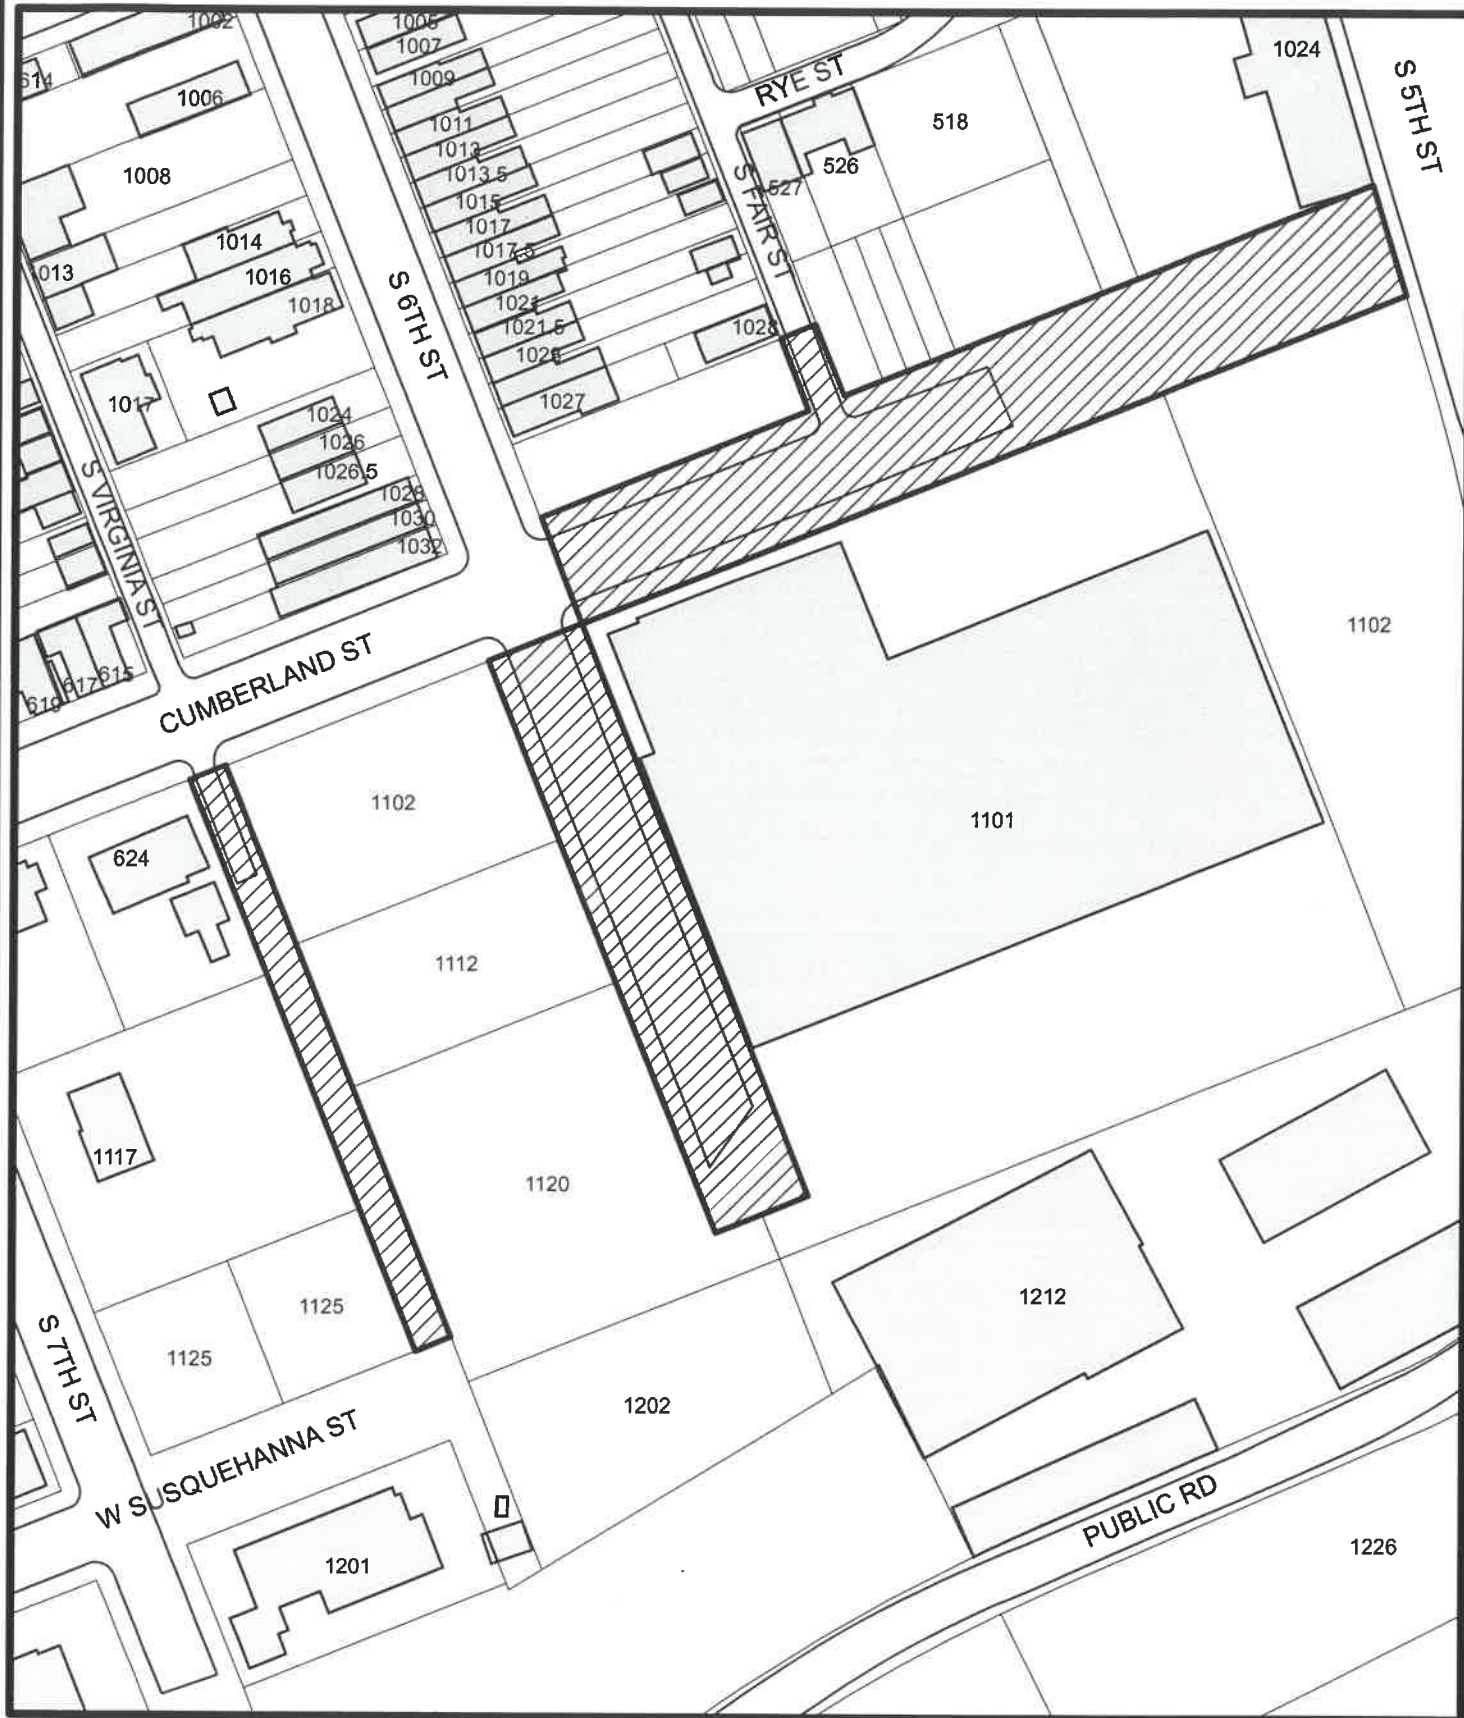

Proposed Street Vacation

- Cumberland St. from S. 6th St. to S 5th St.
- S. Virginia St. from Cumberland St. to Susquehanna St.
- S. 6th St. from Cumberland St. to Susquehanna St.
- S. Fair St. from Cumberland St. North to the North Property Line of 1029 S. 6th St.

SCALE:  
1" = 100'



# CITY OF ALLENTOWN



**Proposed Street Vacation**  
Cumberland St. from S. 6th St. to S 5th St.  
S. Virginia St. from Cumberland St. to Susquehanna St.  
S. 6th St. from Cumberland St. to Susquehanna St.  
S. Fair St. from Cumberland St. North to the North Property Line of 1029 S. 6th St.

SCALE:  
1" = 100'

