



ENCROACHMENT APPLICATION

ORDINANCE #13066

PERMANENT X

TEMPORARY _____

APPLICATION DATE 3/11/2016

PERMIT NO. _____

DATE ISSUED _____

FEE PAID _____

**INFORMATION TO BE FAXED TO THE ENGINEERING DEPARTMENT FAX (610) 437-7614
PLEASE PRINT OR TYPE CLEARLY WITH BLUE OR BLACK INK**

ADDRESS OF ENCROACHMENT: SouthWest Corner at Intersection of N 6th St. and W. Linden St

TIME PERIOD APPLIED FOR: Permanent Structure

TYPE OF ENCROACHMENT: Connector Bridge to Parking Structure

IF DUMPSTER OR SCAFFOLDING: NO

NAME OF SUPPLIER: N/A

PHONE: _____

ADDRESS N/A

NAME OF PROPERTY OWNER Strata II OP, LP

PHONE: _____

ADDRESS 645 W. Hamilton St - Allentown PA, 18101


NAME OF APPLICANT Robert DiLorenzo

PHONE: 610-504-7060

ADDRESS 645 W. Hamilton St - Allentown PA, 18101

APPLICANT'S SIGNATURE _____

ALL APPLICATION TO BE ACCOMPANIED BY A MEASURE SKETCH BELOW

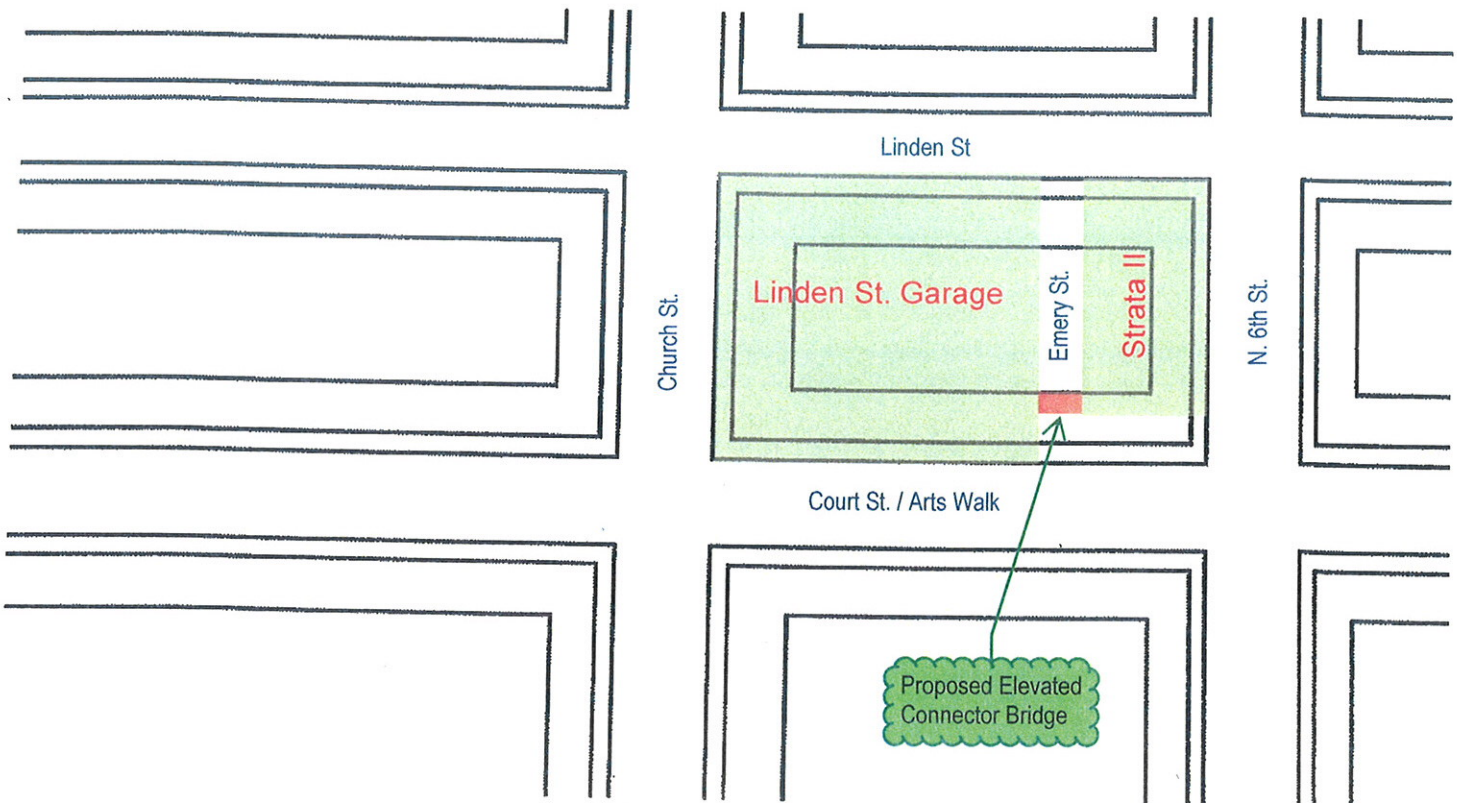

BUREAU OR DIVISION	DATE REC'D.	DATE REVIEW COMPLETED	DATE APPROVED	*DATE REJECTED
D&L HARB	THIS IS NOT IN AN AREA REGULATED BY HARB; No Comment.			
ENG	3/14/16	3/14/16	3/14/16 *	
INSP	3/16/16	3/16/16	3/16/16	
TRAFFIC	3/16/16	3/17/16	3/17/16	
OTHER Zoning	3-15-16	3-15-16	3-15-16	

UPON COMPLETION OF REVIEW BY THOSE BUREAUS/DIVISION/AGENCIES CHECKED ABOVE, RETURN THE APPLICATION TO THE DIRECTOR OF CODE ENFORCEMENT (BUILDING STANDARDS AND SAFETY - INSPECTION DIVISION). IF REJECTED MANAGER OF BUREAU/DIVISION/AGENCY IS TO ATTACH MEMO EXPLAINING REASON/S.

IF REJECTED OR NOT PERMITTED IN ACCORDANCE WITH THE ORDINANCE, FORWARD TO CITY CLERK FOR ACTION BY CITY COUNCIL.

APPROVED

REJECTED


Craig Messinger / IAC
DIRECTOR, COMMUNITY DEVELOPMENT OR DESIGNEE

3/18/16
DATE

* NEED Council Approval

See Blowup on next page.

1 3RD FLOOR PLAN

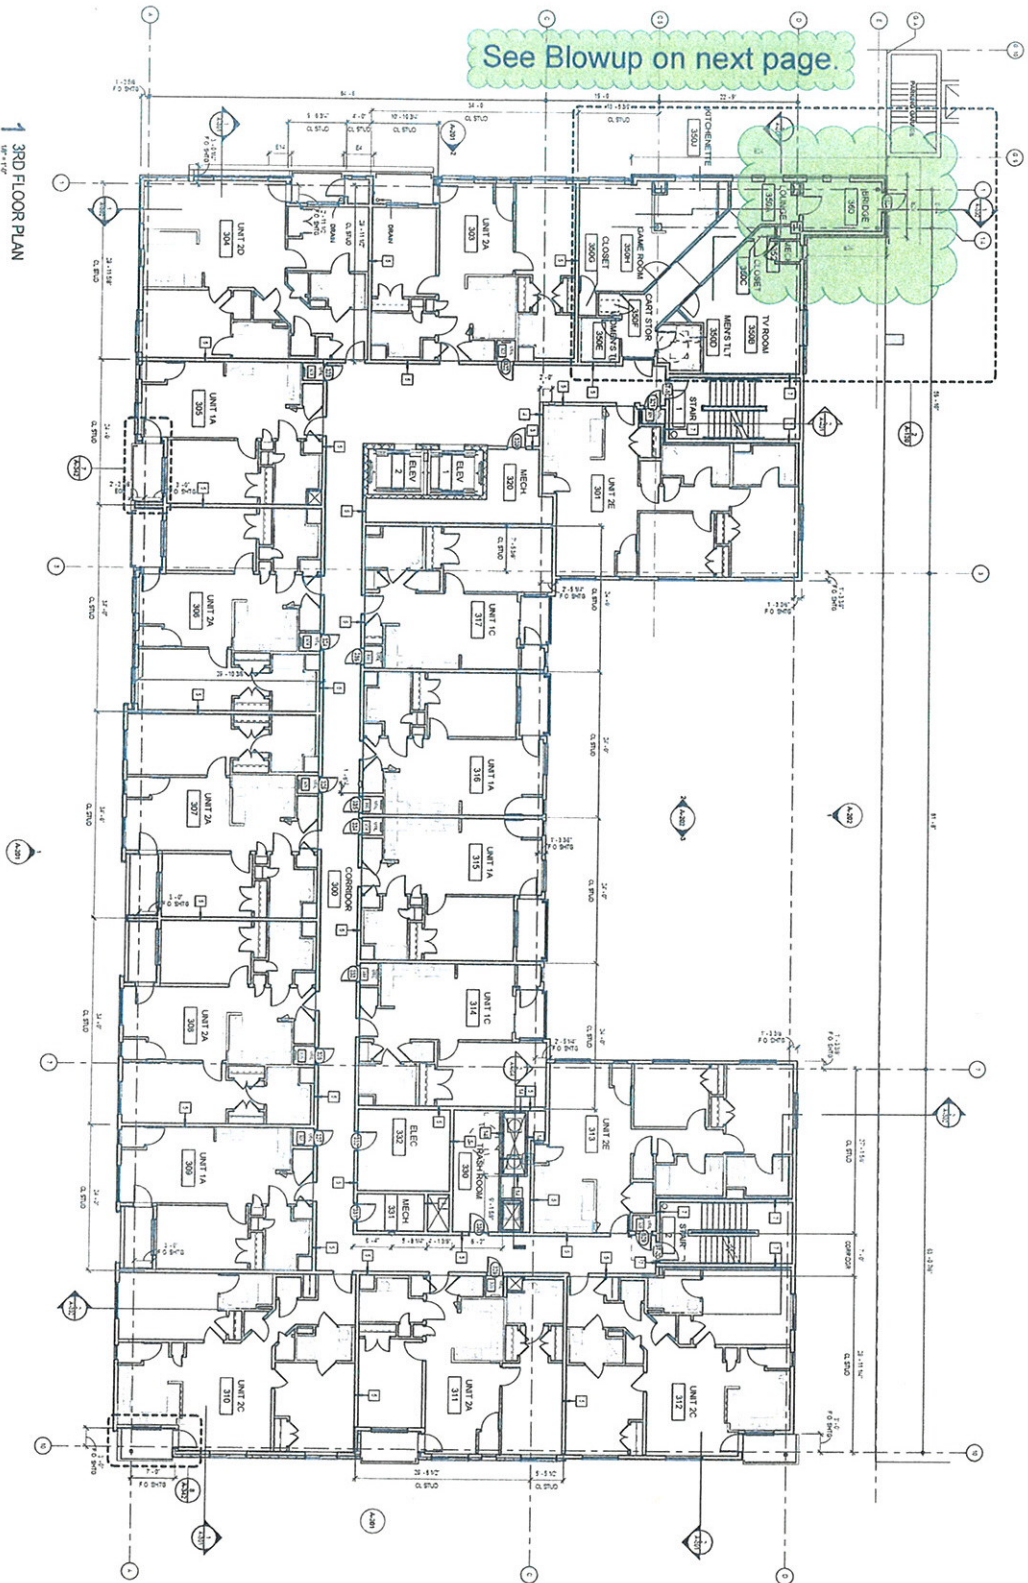

STRATA II
 645 W. HAMILTON ST., SUITE 600
 ALLENSTOWN, PA 18101







THIRD FLOOR PLAN

A-103


$$1/4^{\circ} = 1'-0''$$

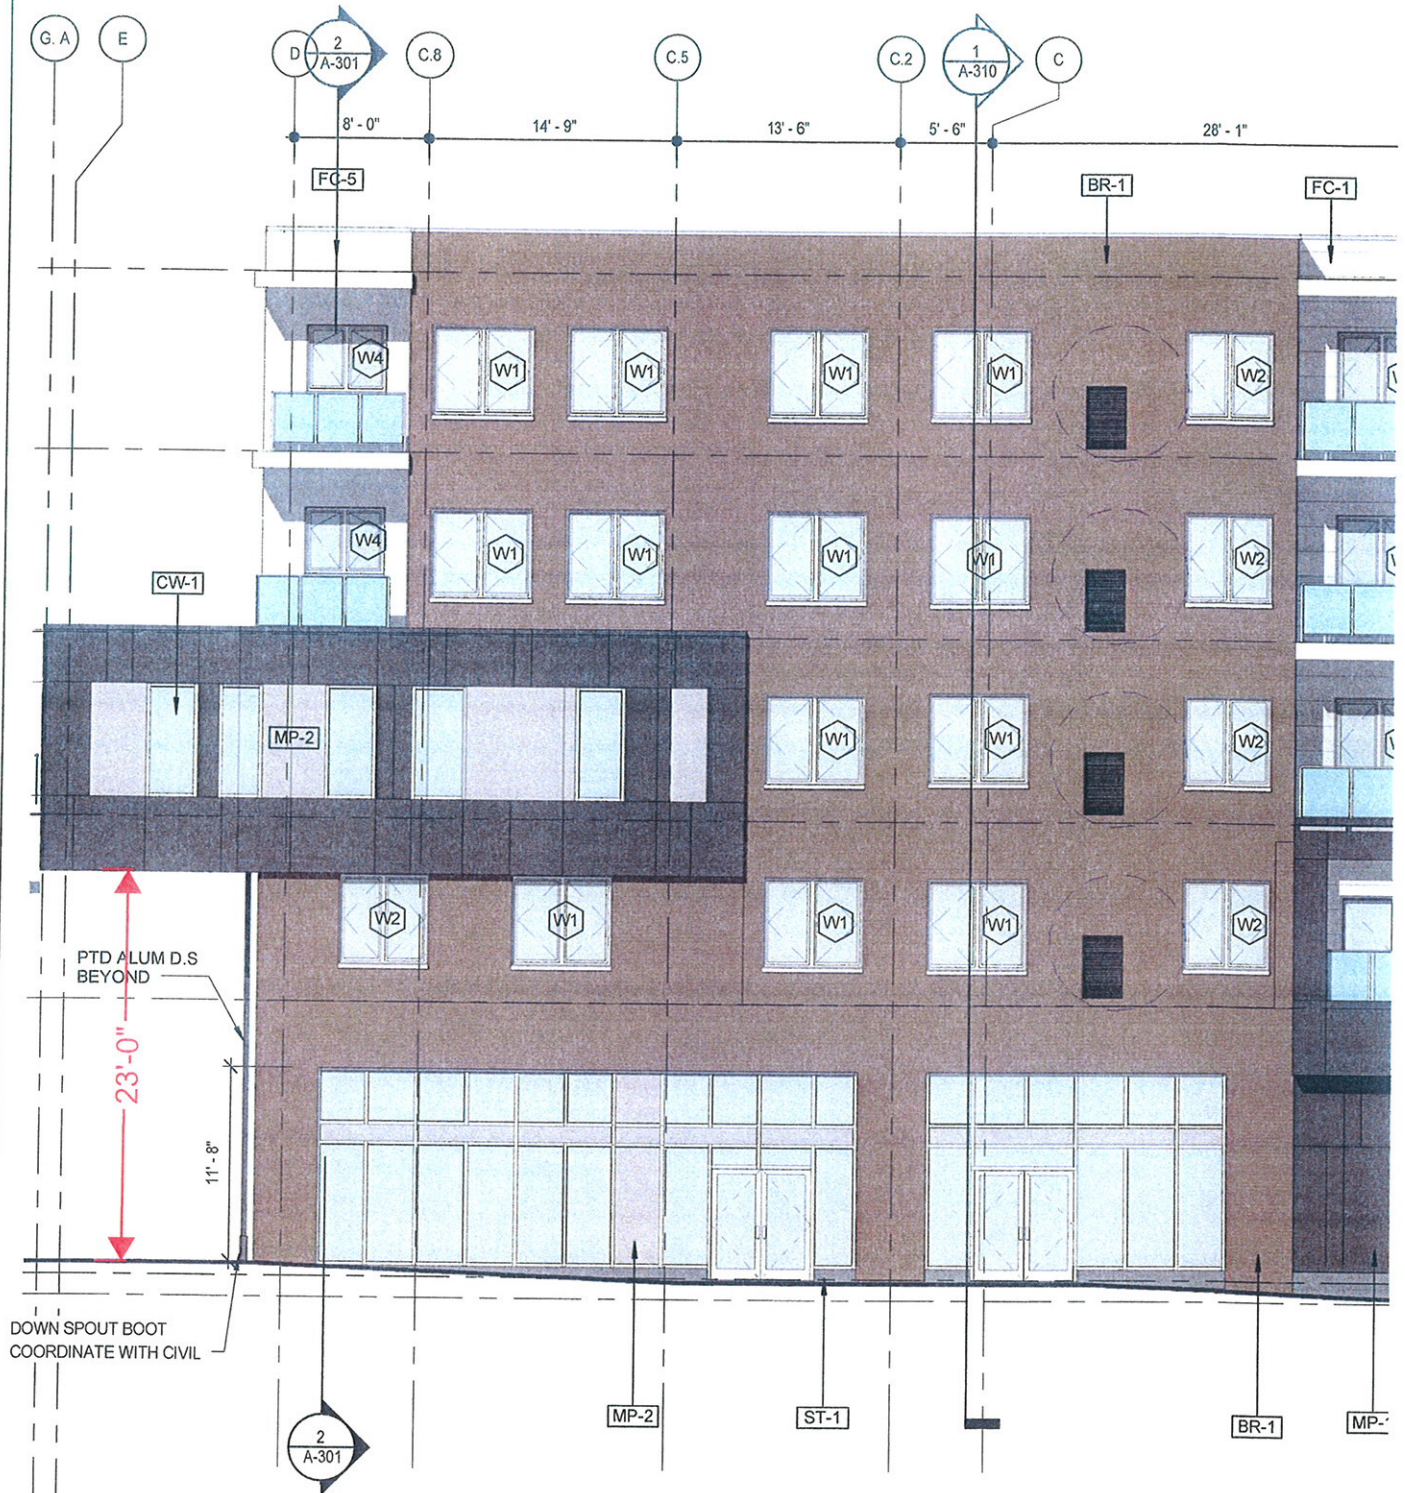

2 EXT ELEV - COURT STREET

1/8" = 1'-0"