


CITY OF ALLENTOWN



Proposed Street Vacation

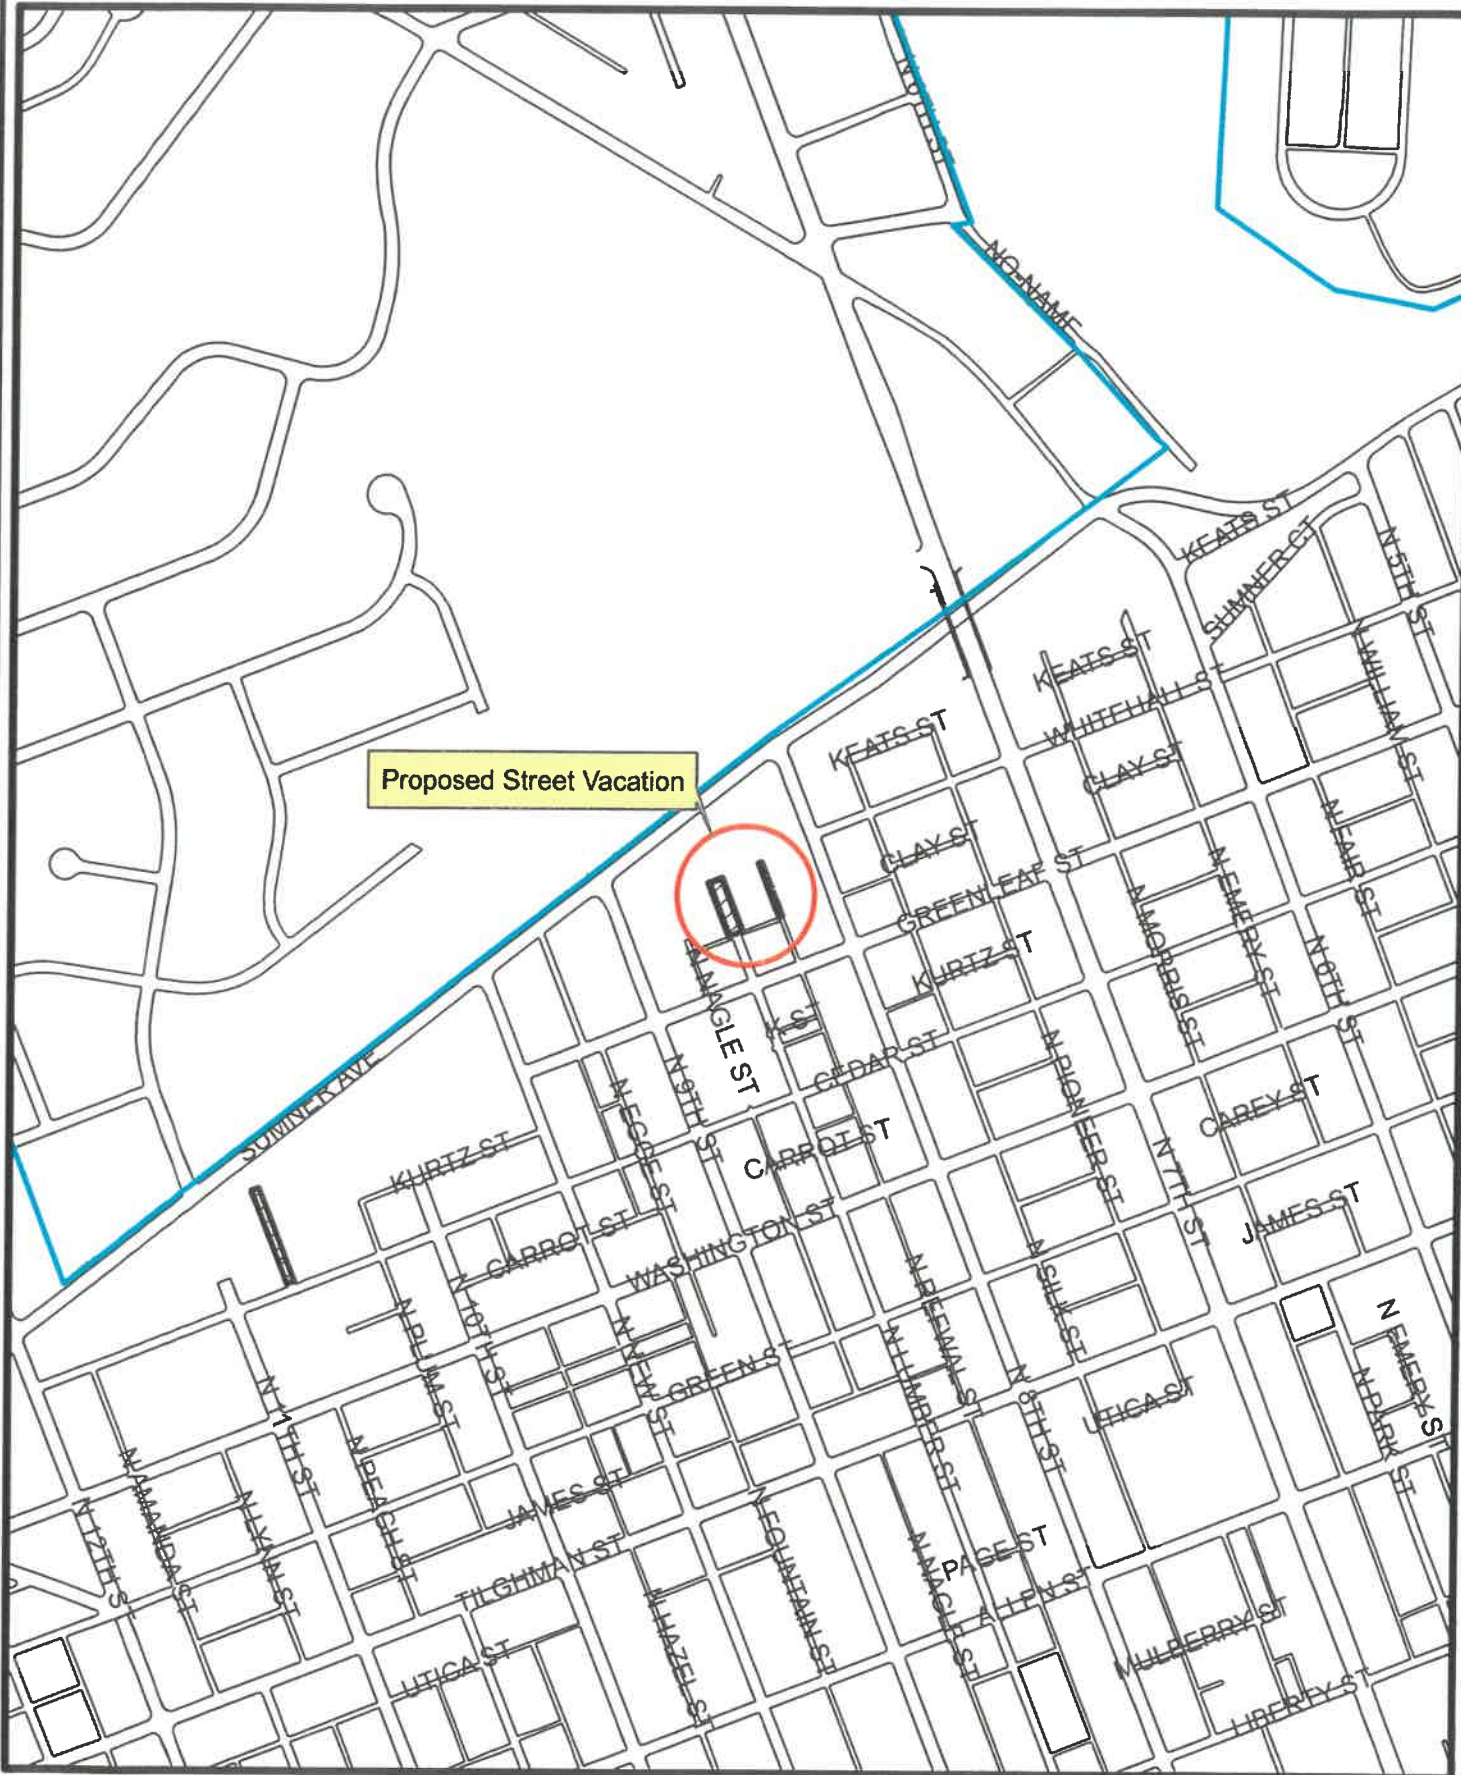


Proposed Street Vacation
 N. Lumber St.
 From Clay St. to Whitehall St.

Proposed Street Vacation
 N. Refwal St.
 From Clay St. to Whitehall St.

SCALE:
 1" = 200'



CITY OF ALLENTOWN

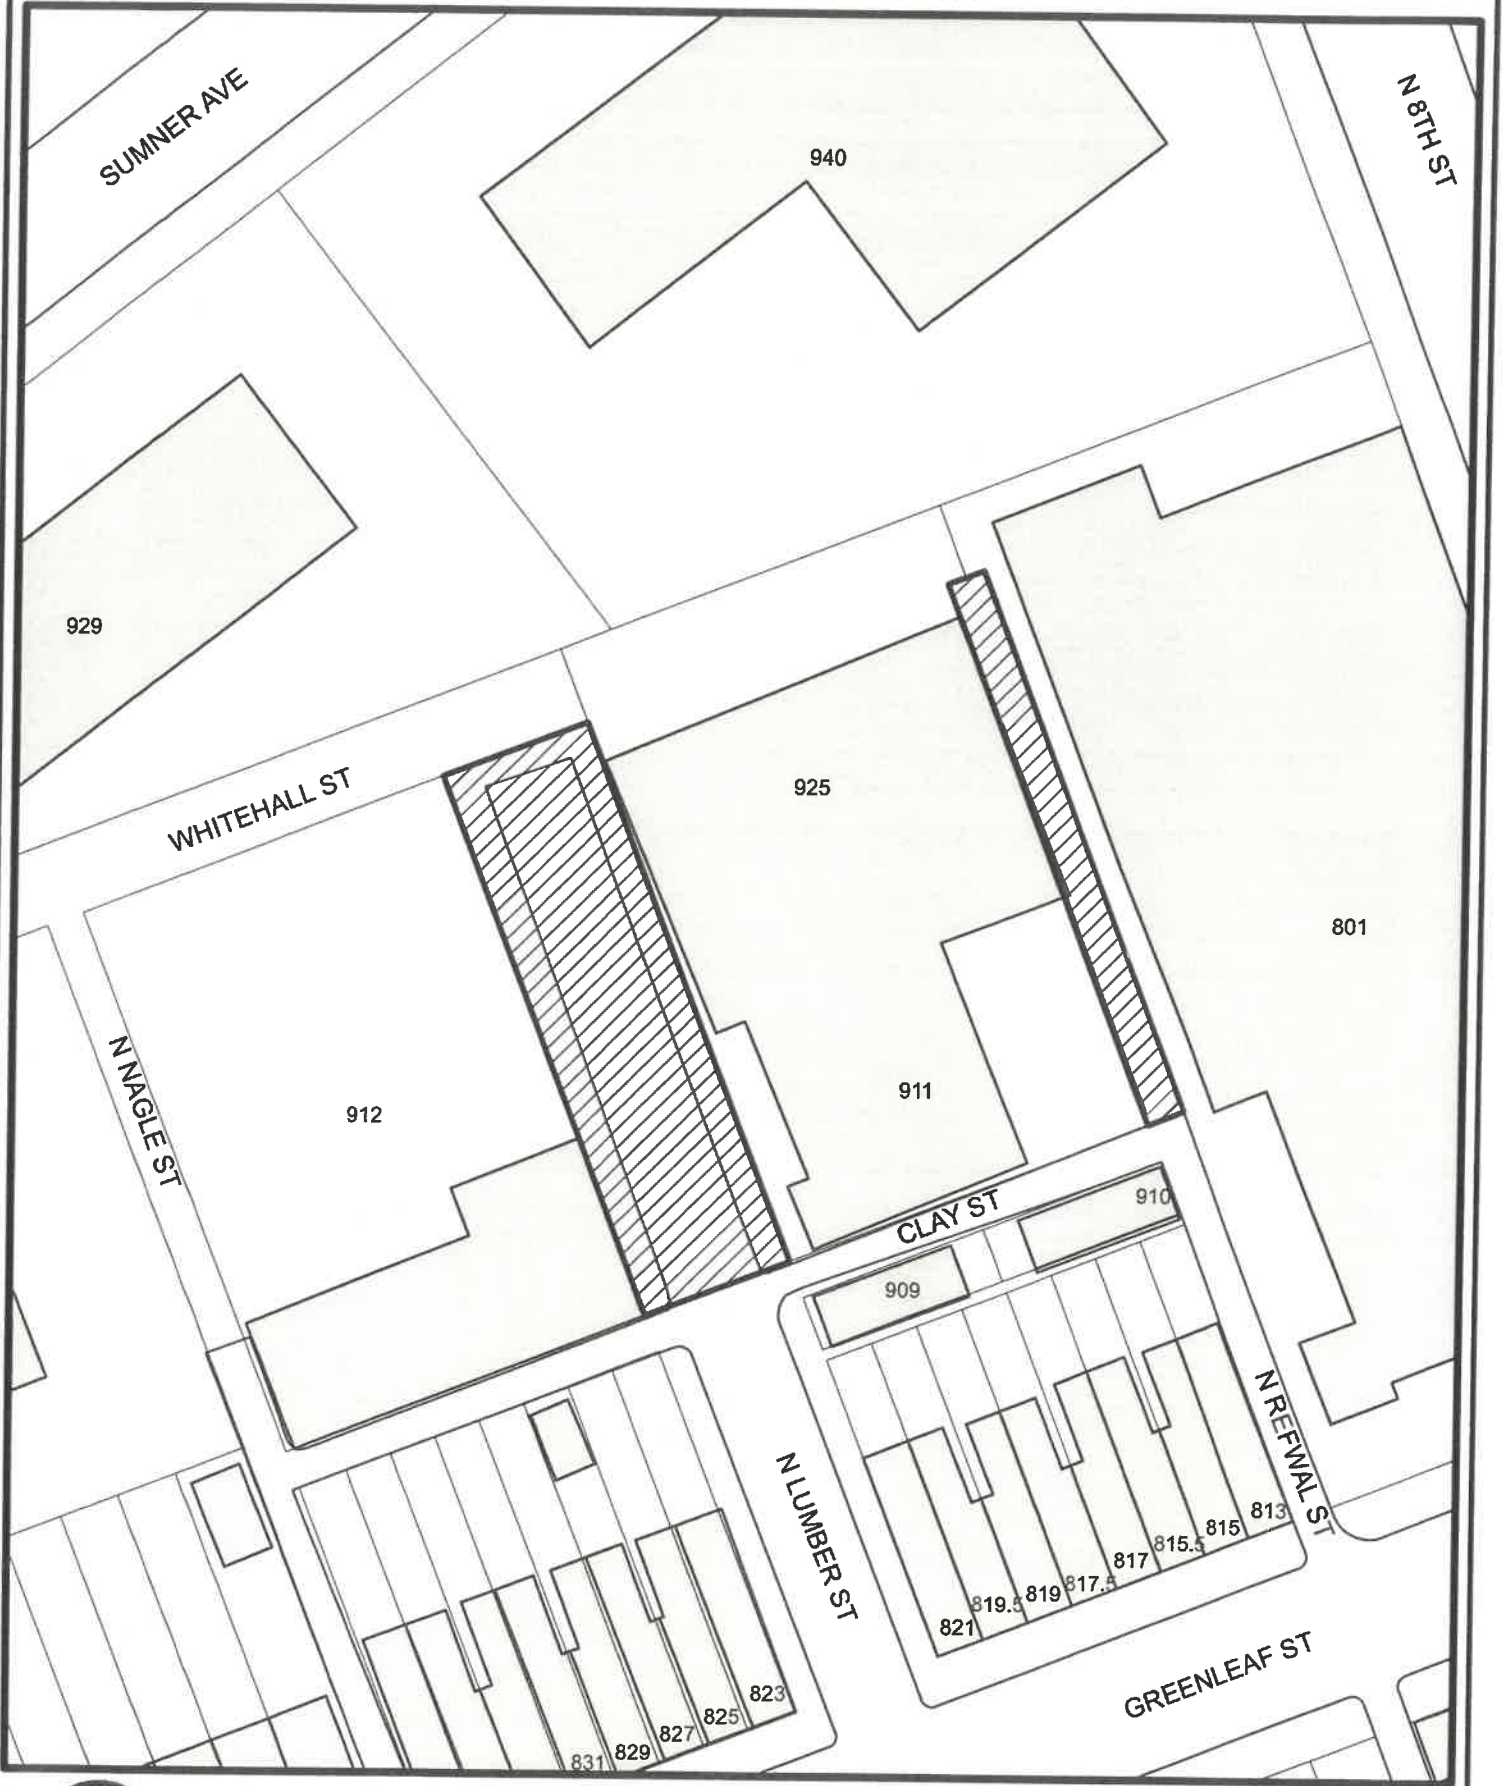

Proposed Street Vacation
N. Lumber St.
From Clay St. to Whitehall St.

Proposed Street Vacation
N. Refwal St.
From Clay St. to Whitehall St.

SCALE:
1" = 20'



CITY OF ALLENTOWN



Proposed Street Vacation
N. Lumber St.
From Clay St. to Whitehall St.

Proposed Street Vacation
N. Refwal St.
From Clay St. to Whitehall St.

SCALE:
1" = 20'

