


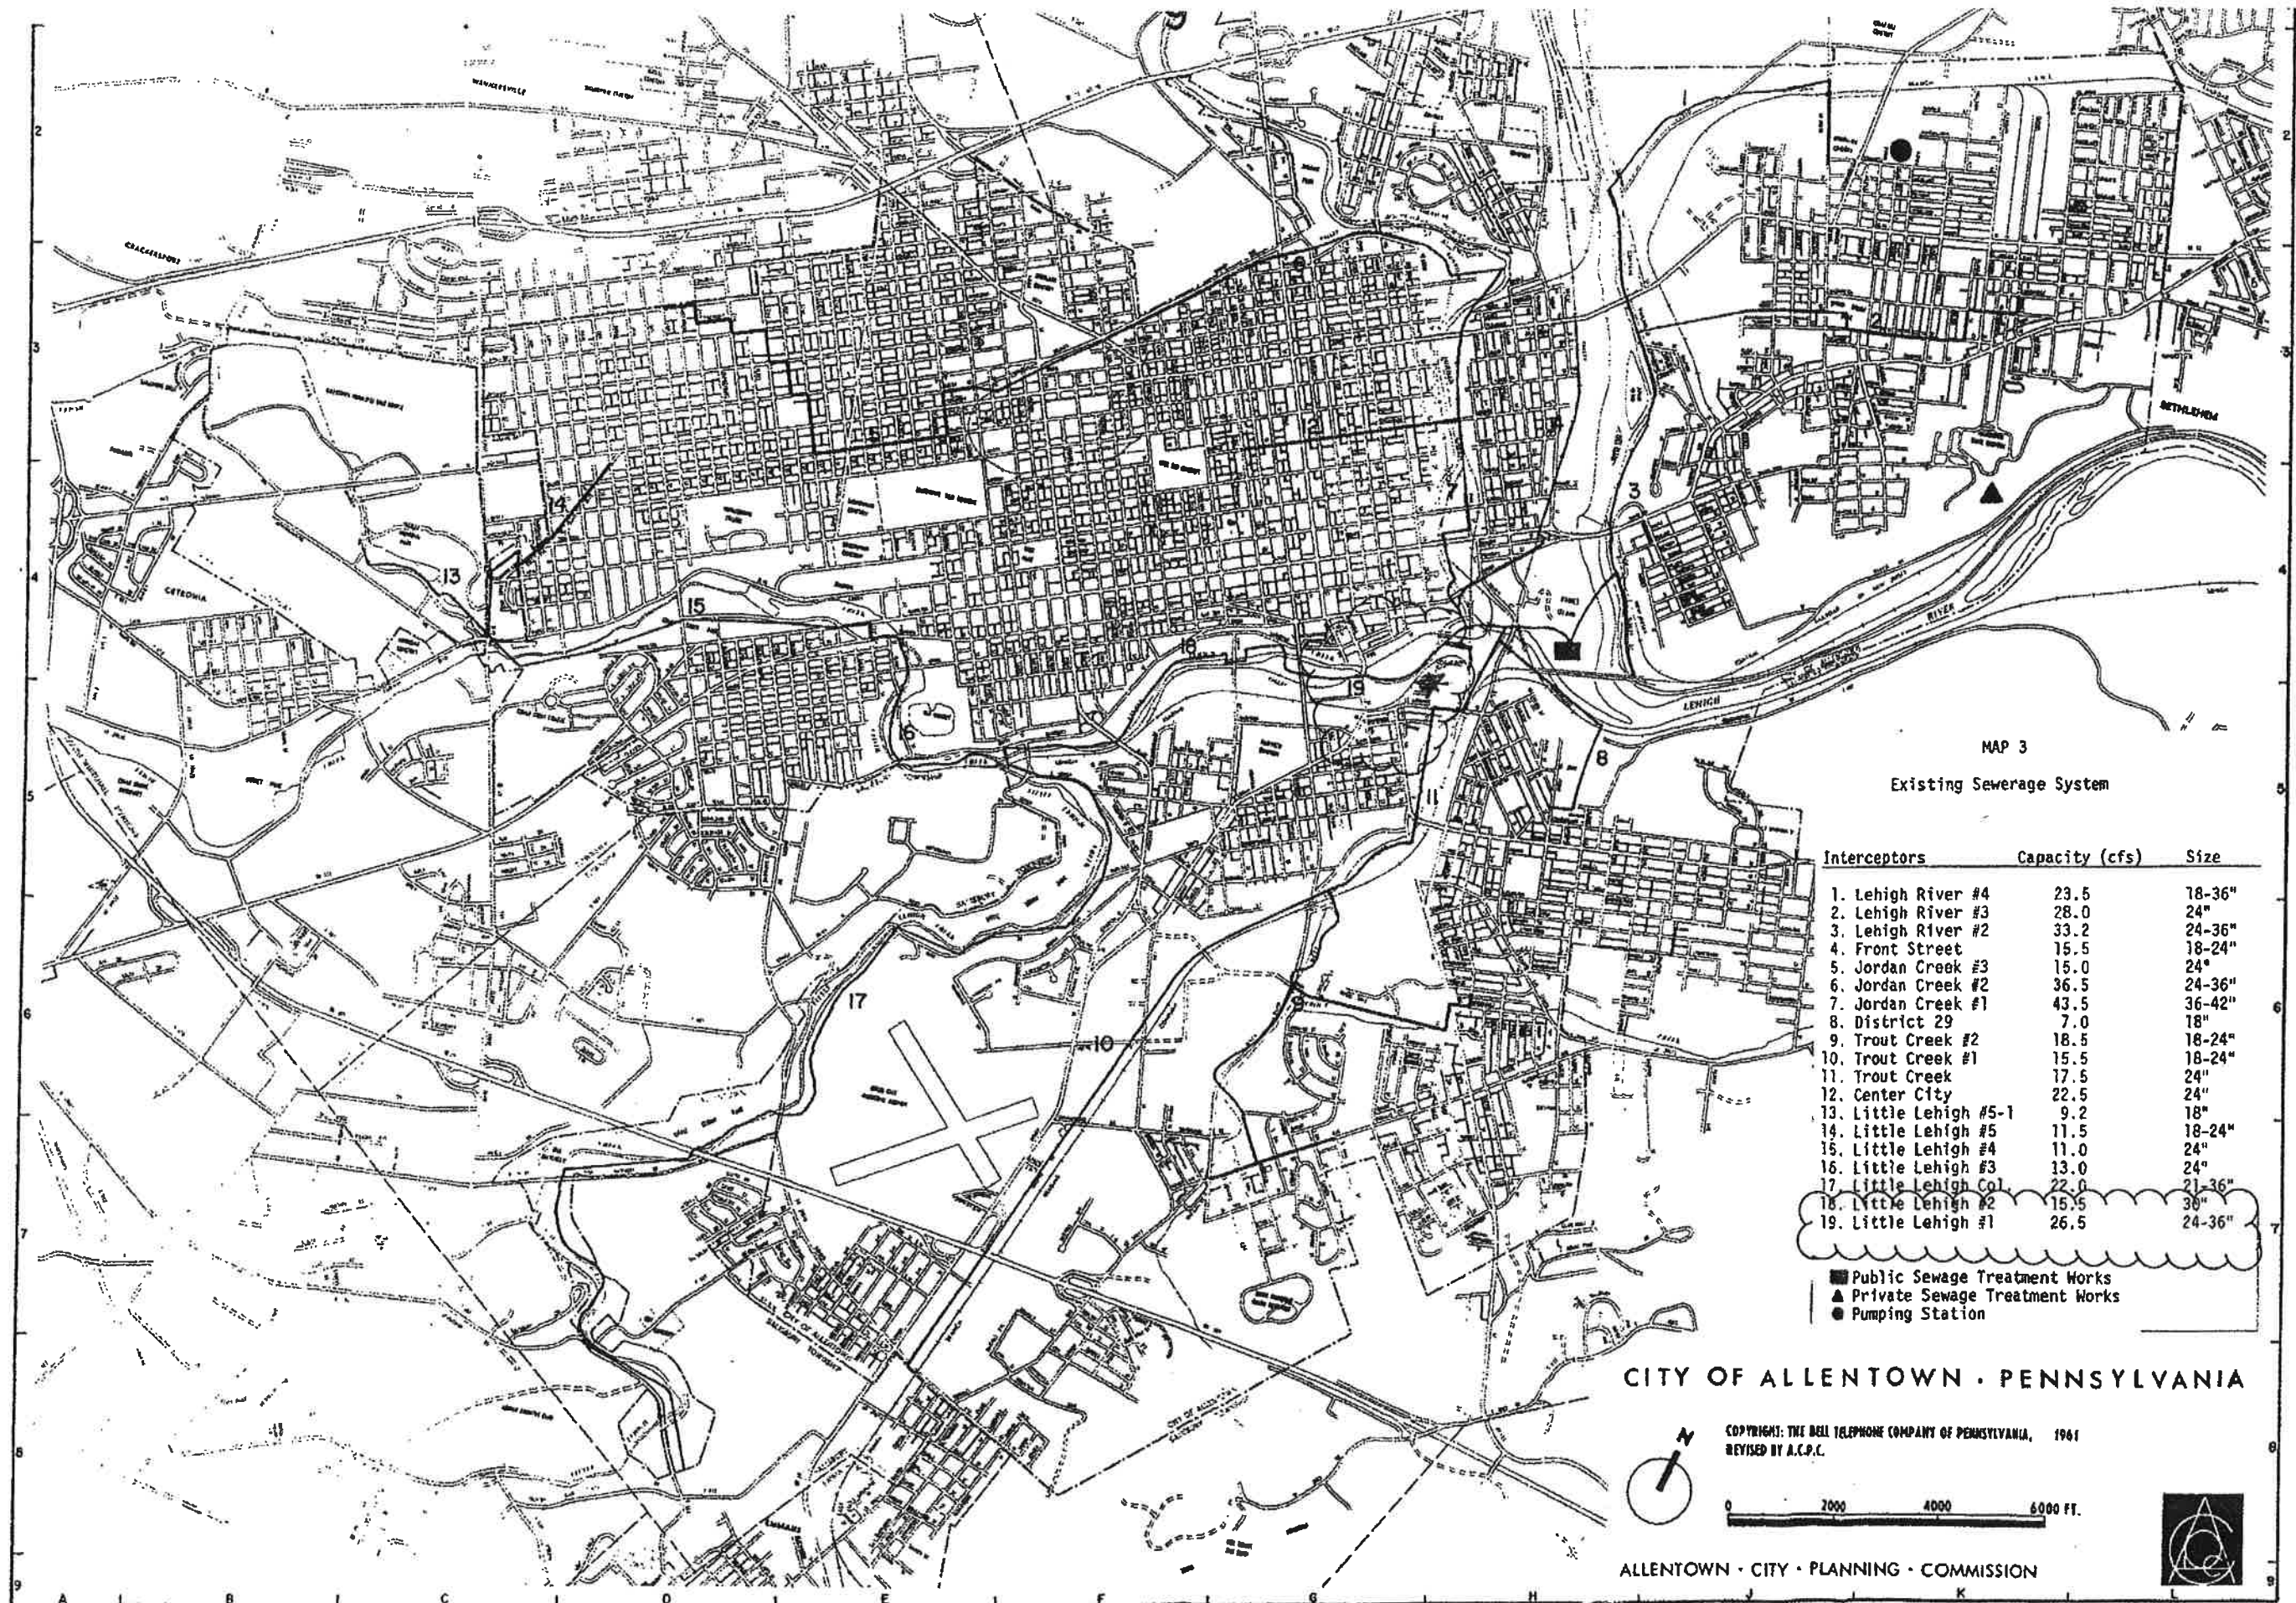

MAP 3
Existing Sewerage System

Interceptors	Capacity (cfs)	Size
1. Lehigh River #4	23.5	18-36"
2. Lehigh River #3	28.0	24"
3. Lehigh River #2	33.2	24-36"
4. Front Street	15.5	18-24"
5. Jordan Creek #3	15.0	24"
6. Jordan Creek #2	36.5	24-36"
7. Jordan Creek #1	43.5	36-42"
8. District 29	7.0	18"
9. Trout Creek #2	18.5	18-24"
10. Trout Creek #1	15.5	18-24"
11. Trout Creek	17.5	24"
12. Center City	22.5	24"
13. Little Lehigh #5-1	9.2	18"
14. Little Lehigh #5	11.5	18-24"
15. Little Lehigh #4	11.0	24"
16. Little Lehigh #3	13.0	24"
17. Little Lehigh Col.	22.0	21-36"
18. Little Lehigh #2	15.5	36"
19. Little Lehigh #1	26.5	24-36"


Public Sewage Treatment Works
Private Sewage Treatment Works
Pumping Station


CITY OF ALLENTOWN - PENNSYLVANIA

COPYRIGHT: THE BELL TELEPHONE COMPANY OF PENNSYLVANIA, 1961
REVISED BY A.C.P.C.

0 2000 4000 6000 FT.

ALLENTOWN - CITY - PLANNING - COMMISSION

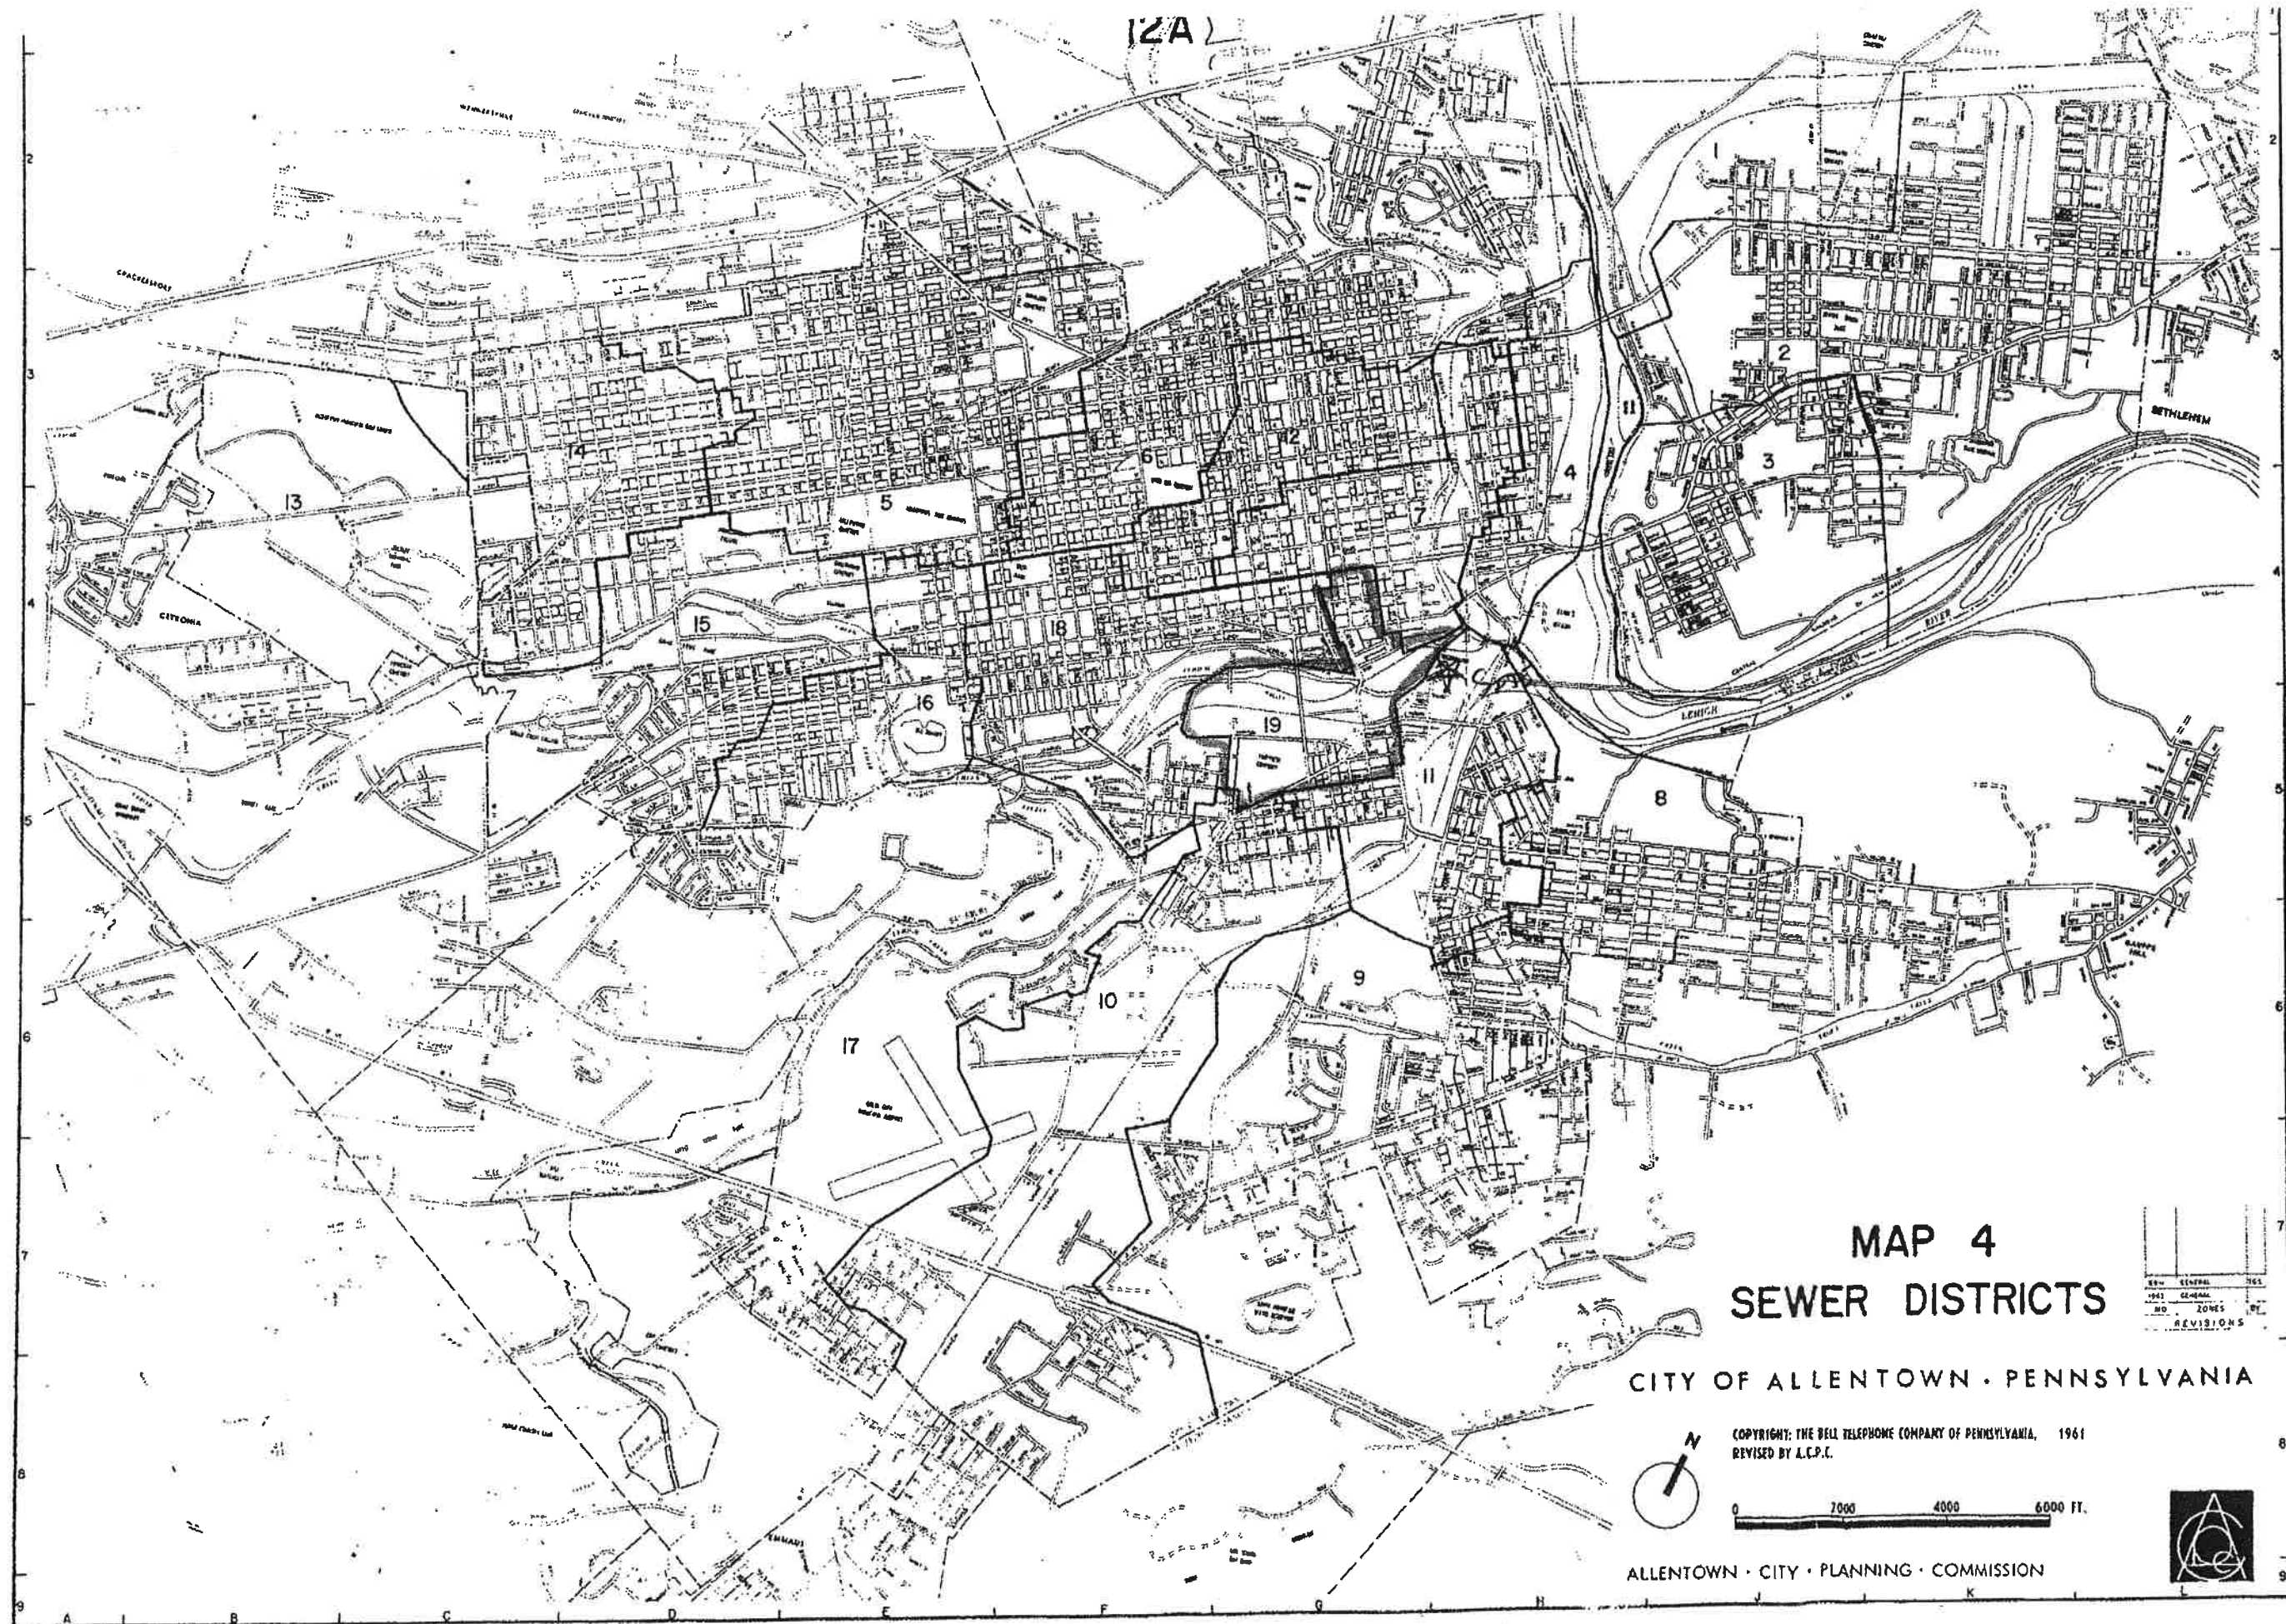

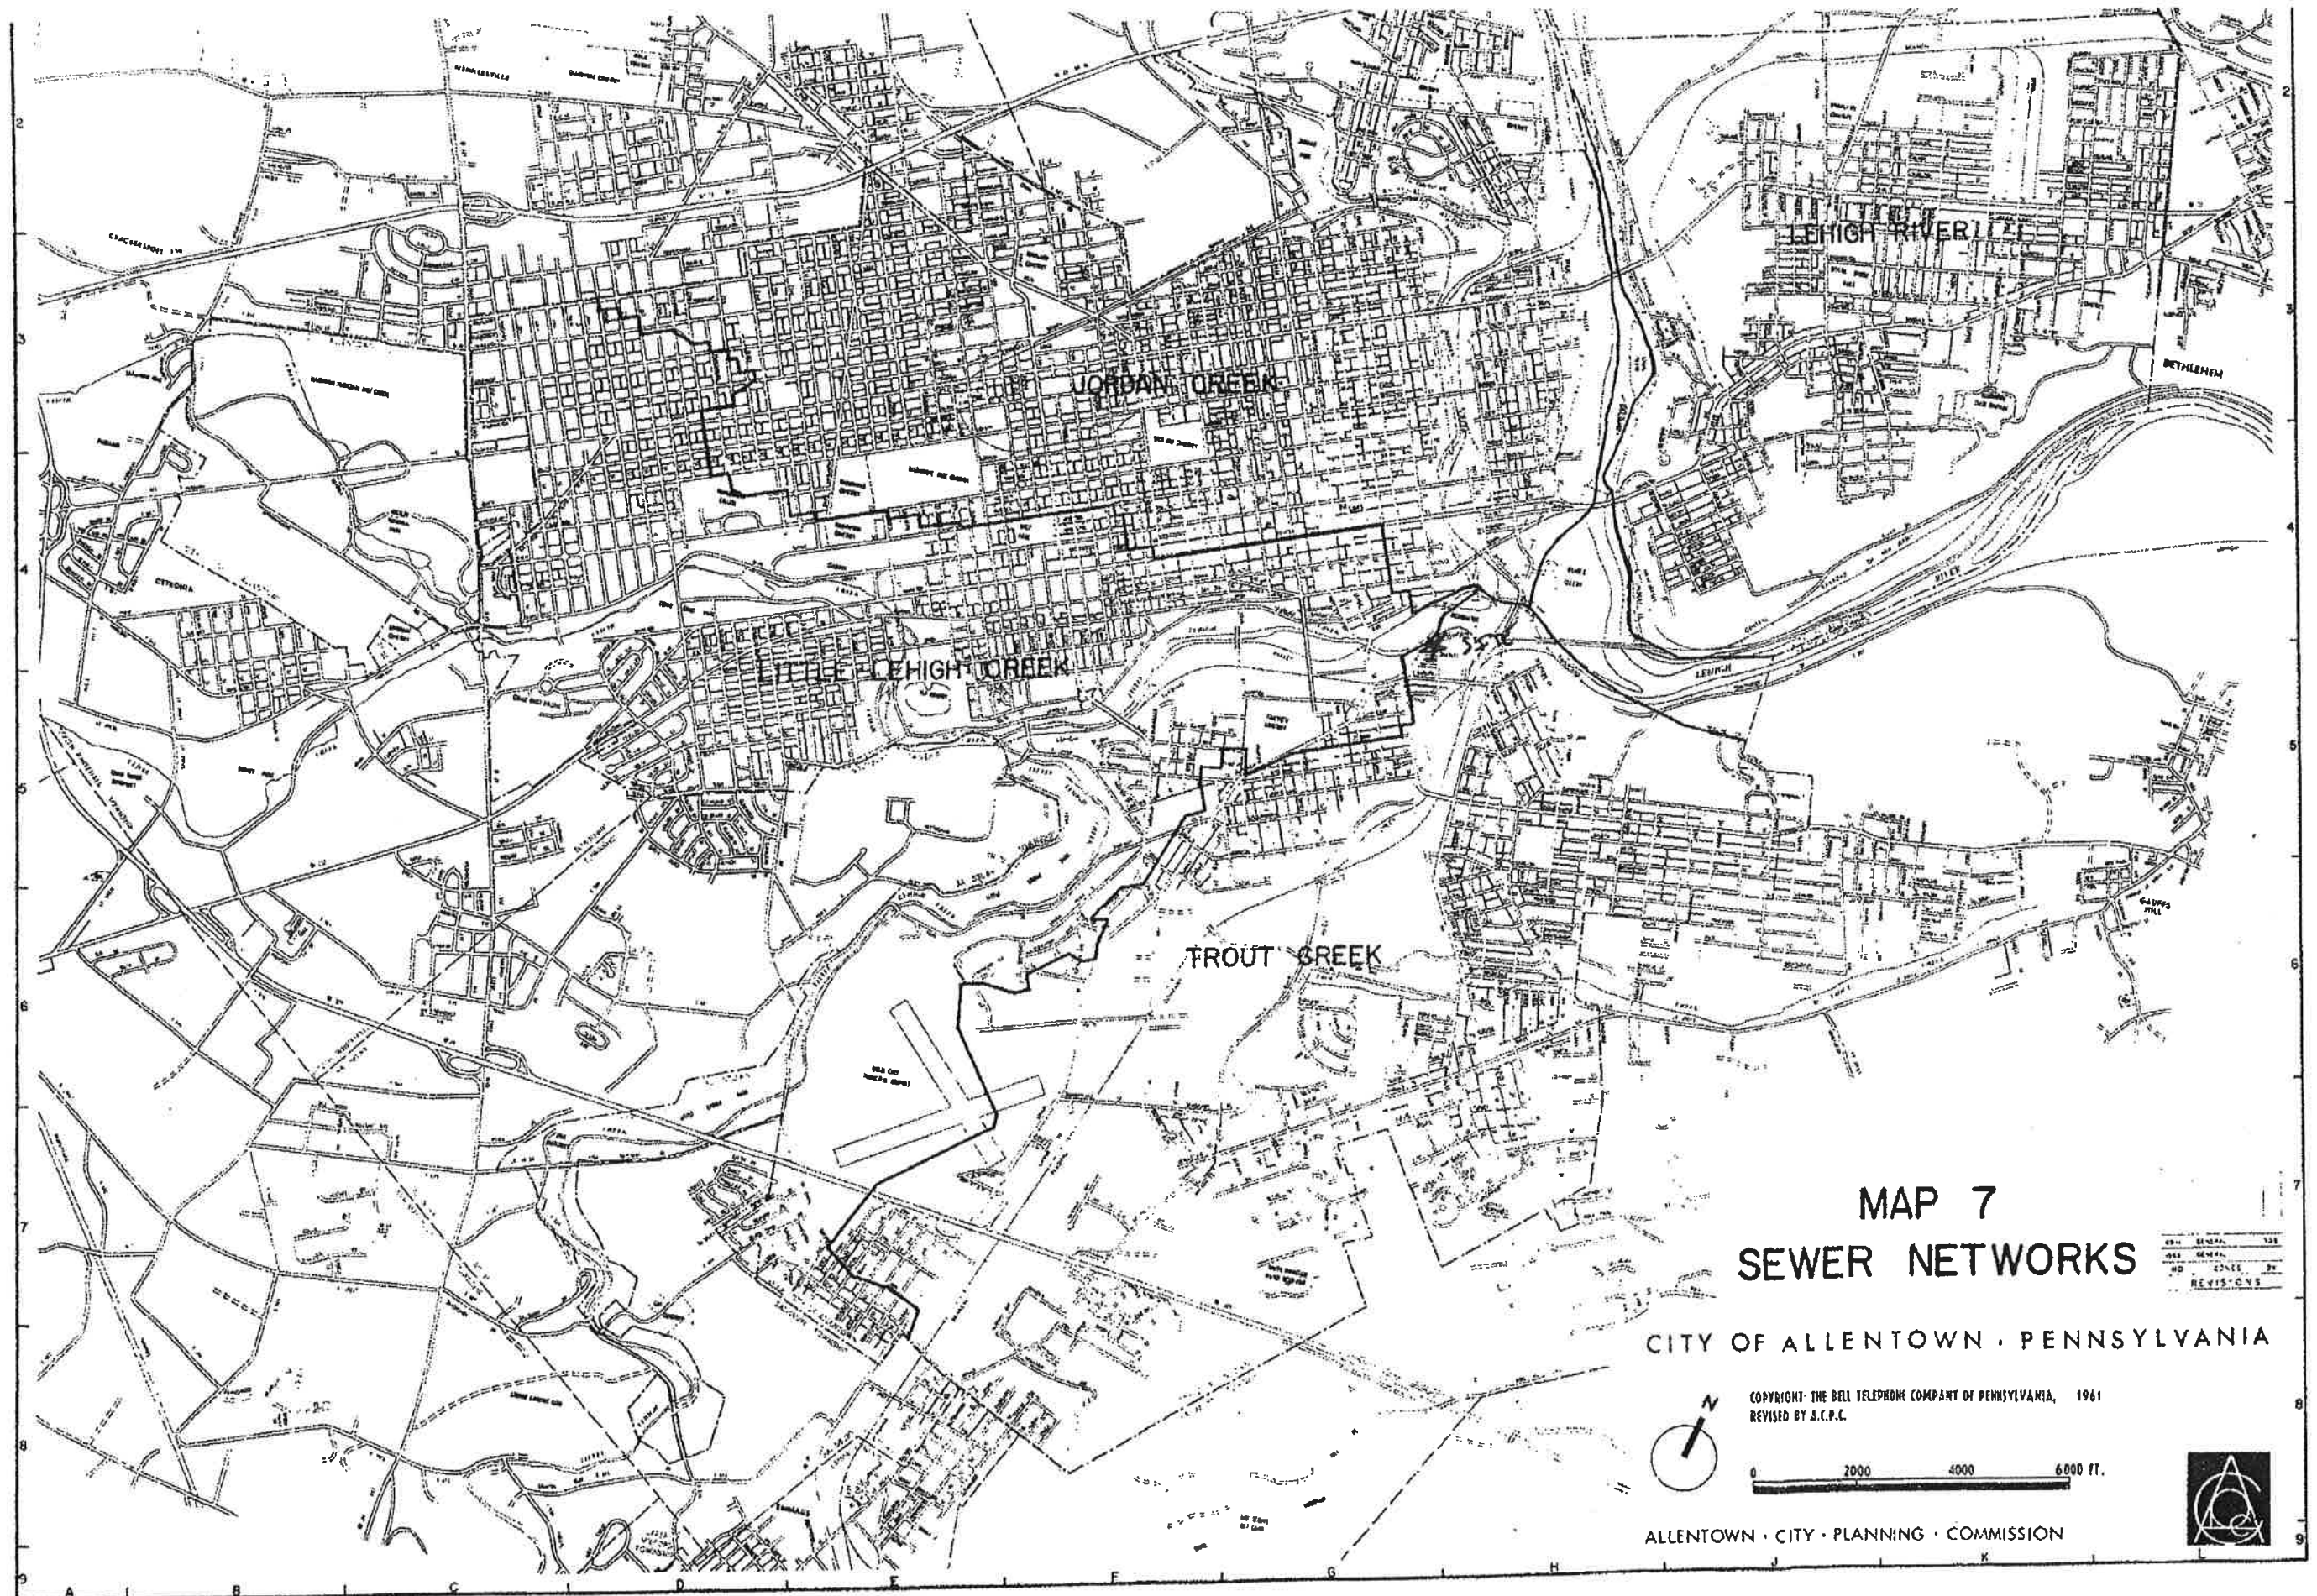

MAP 7
SEWER NETWORKS

CITY OF ALLENTOWN · PENNSYLVANIA

Copyright: THE BELL TELEPHONE COMPANY OF PENNSYLVANIA, 1961
REVISED BY A.C.P.C.

0 2000 4000 6000 FT.

ALLENTOWN · CITY · PLANNING · COMMISSION

